





1 PARKING STRIPING

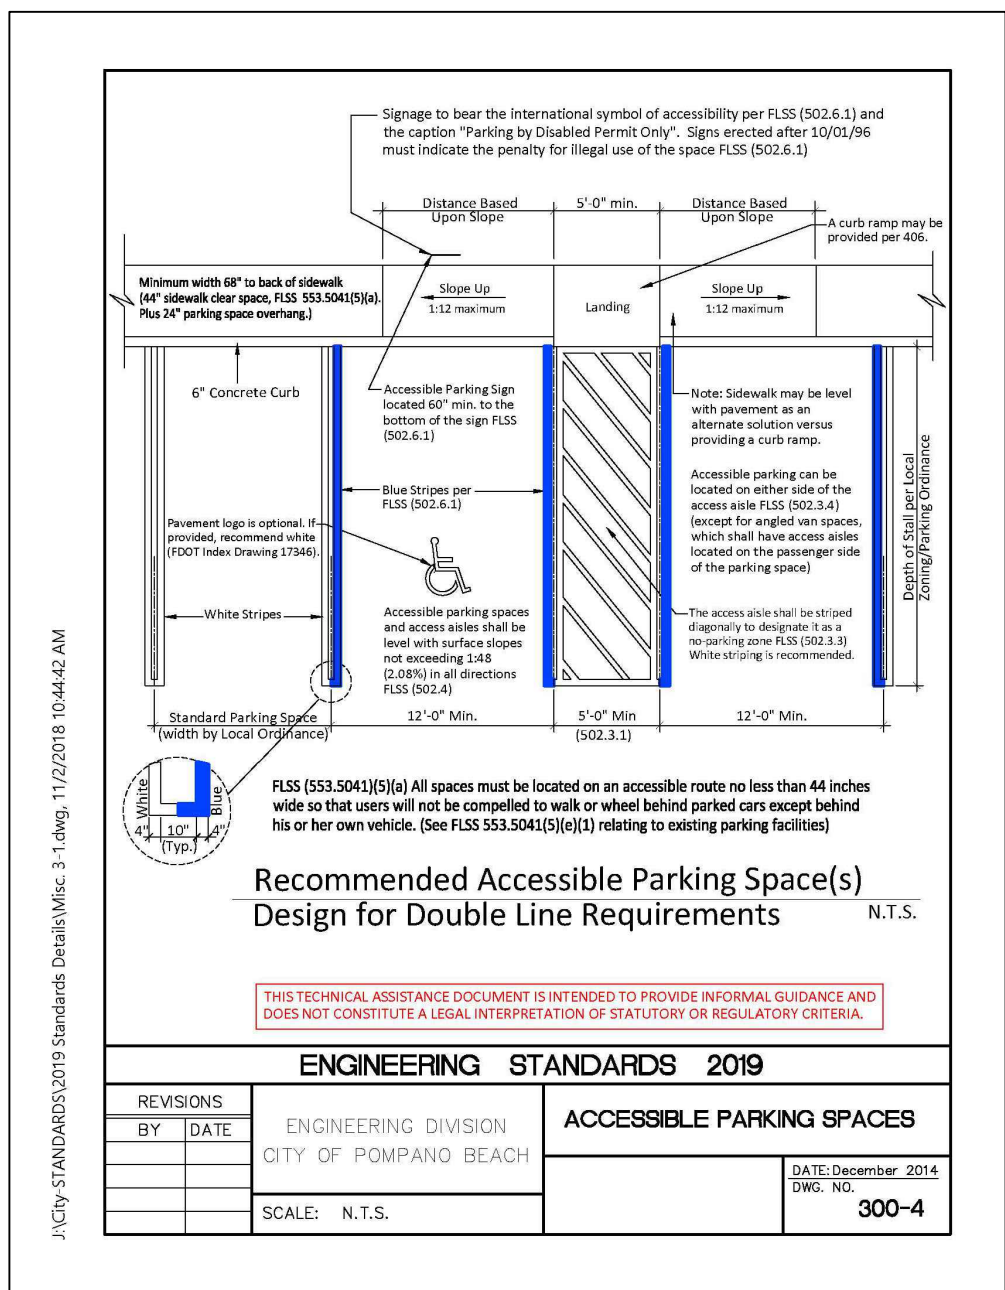




2 ACCESSIBLE PARKING SIGN

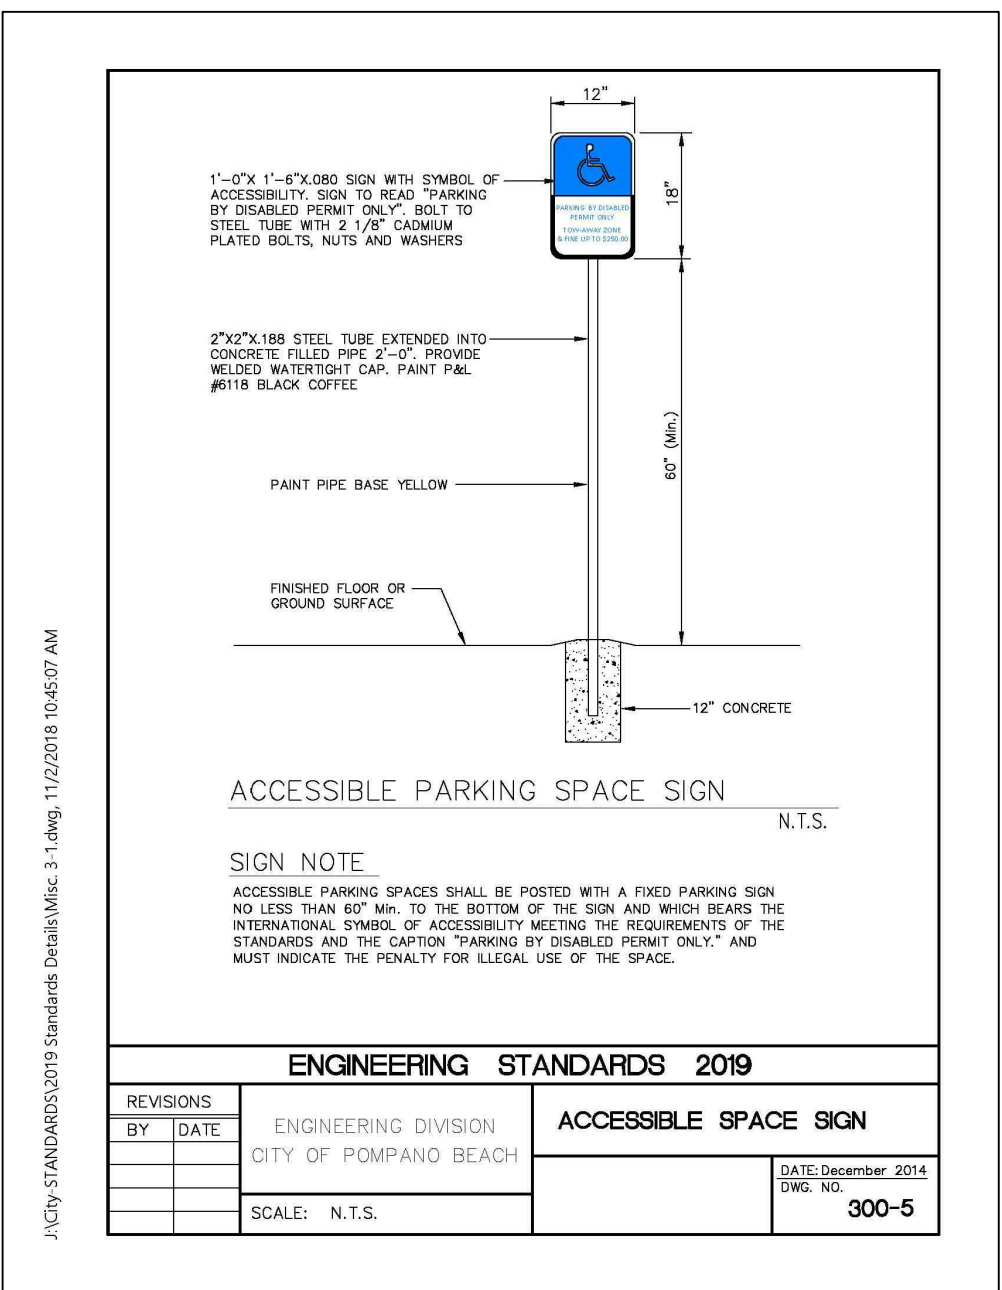

3 D CURB

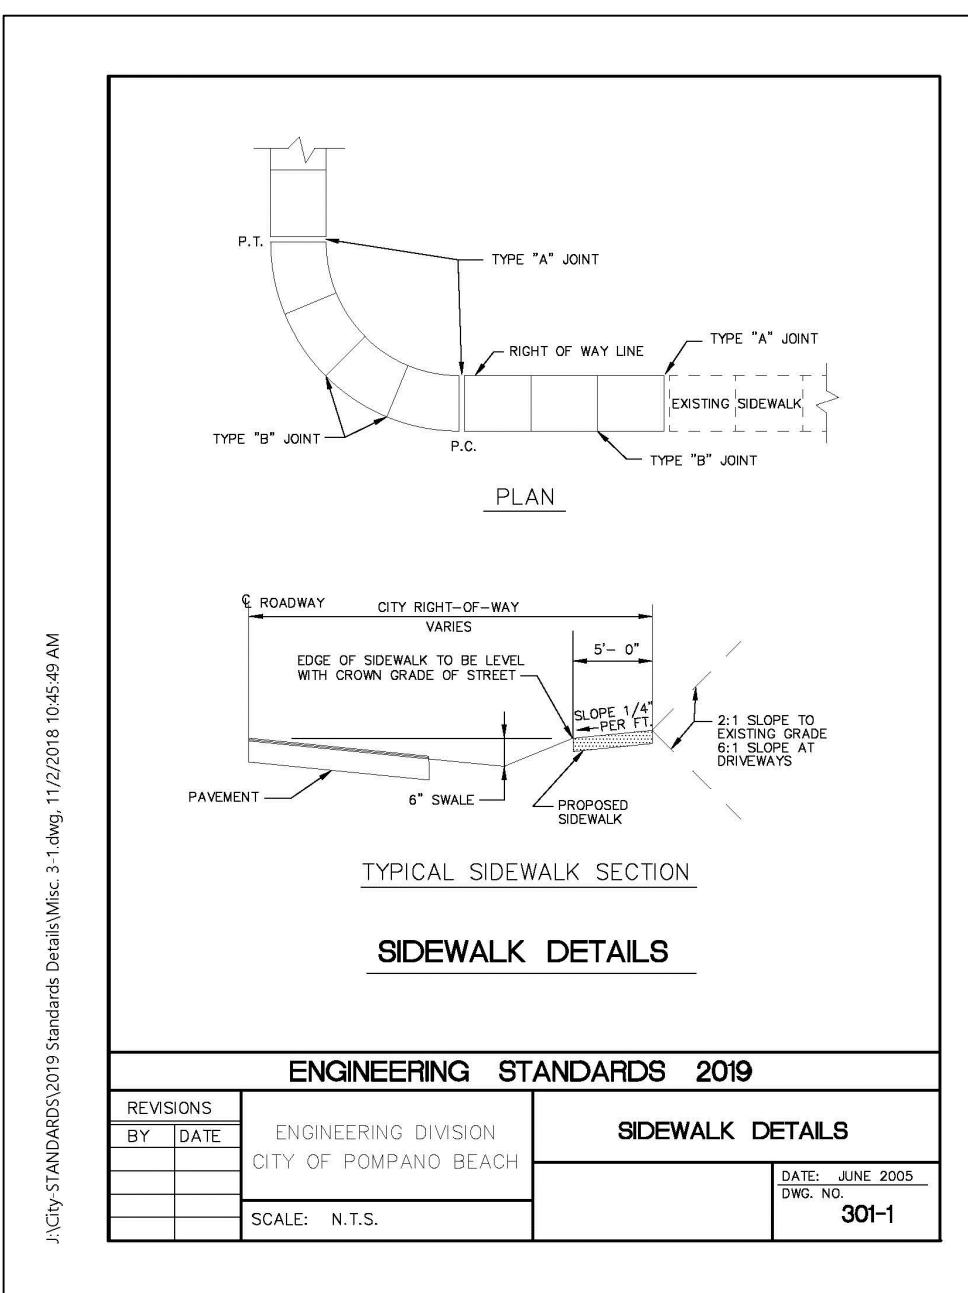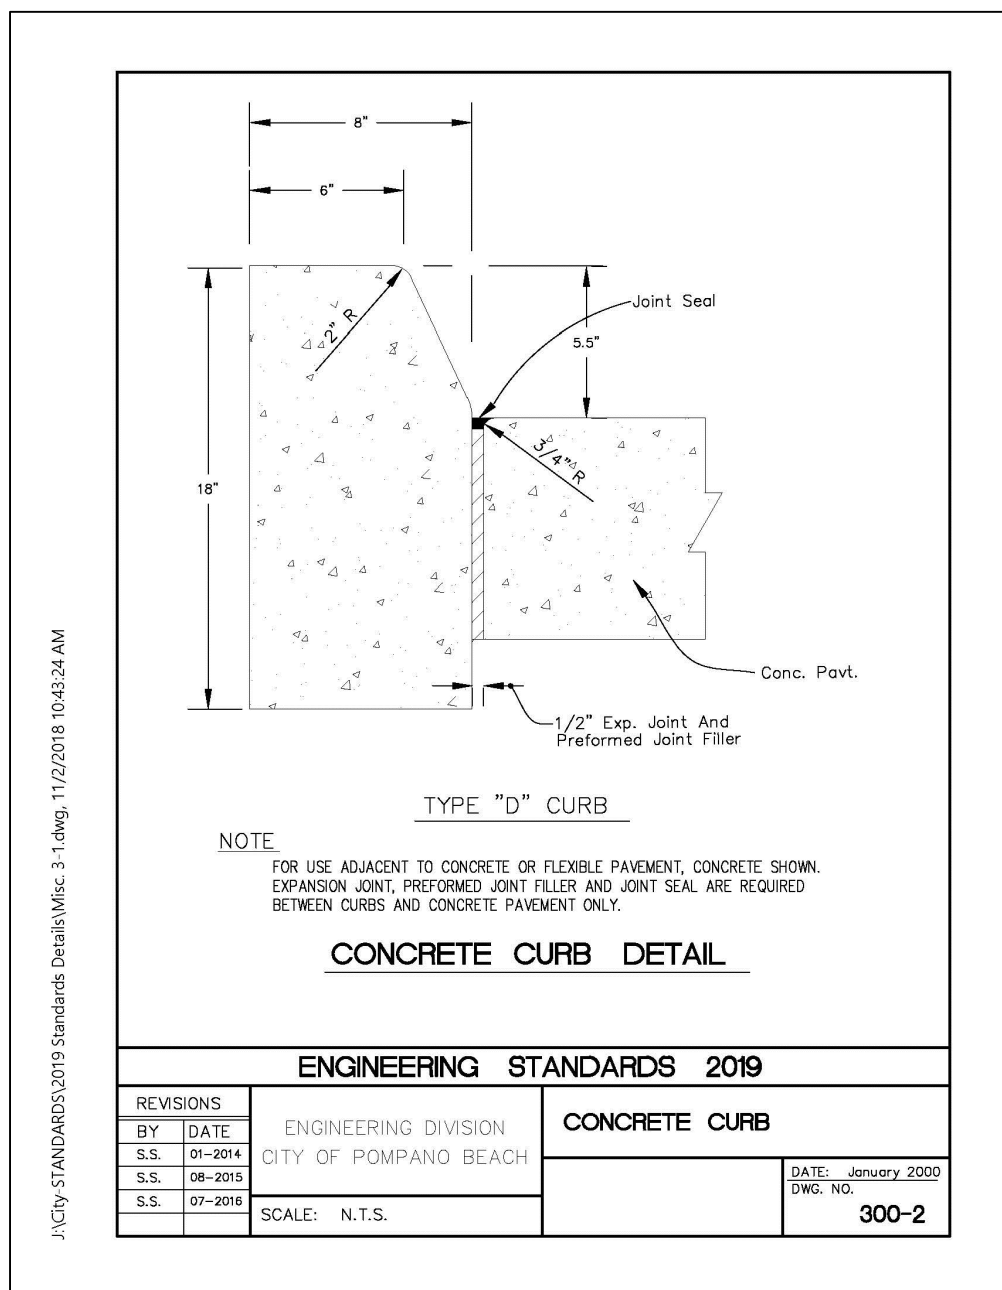

4 CONCRETE SIDEWALK

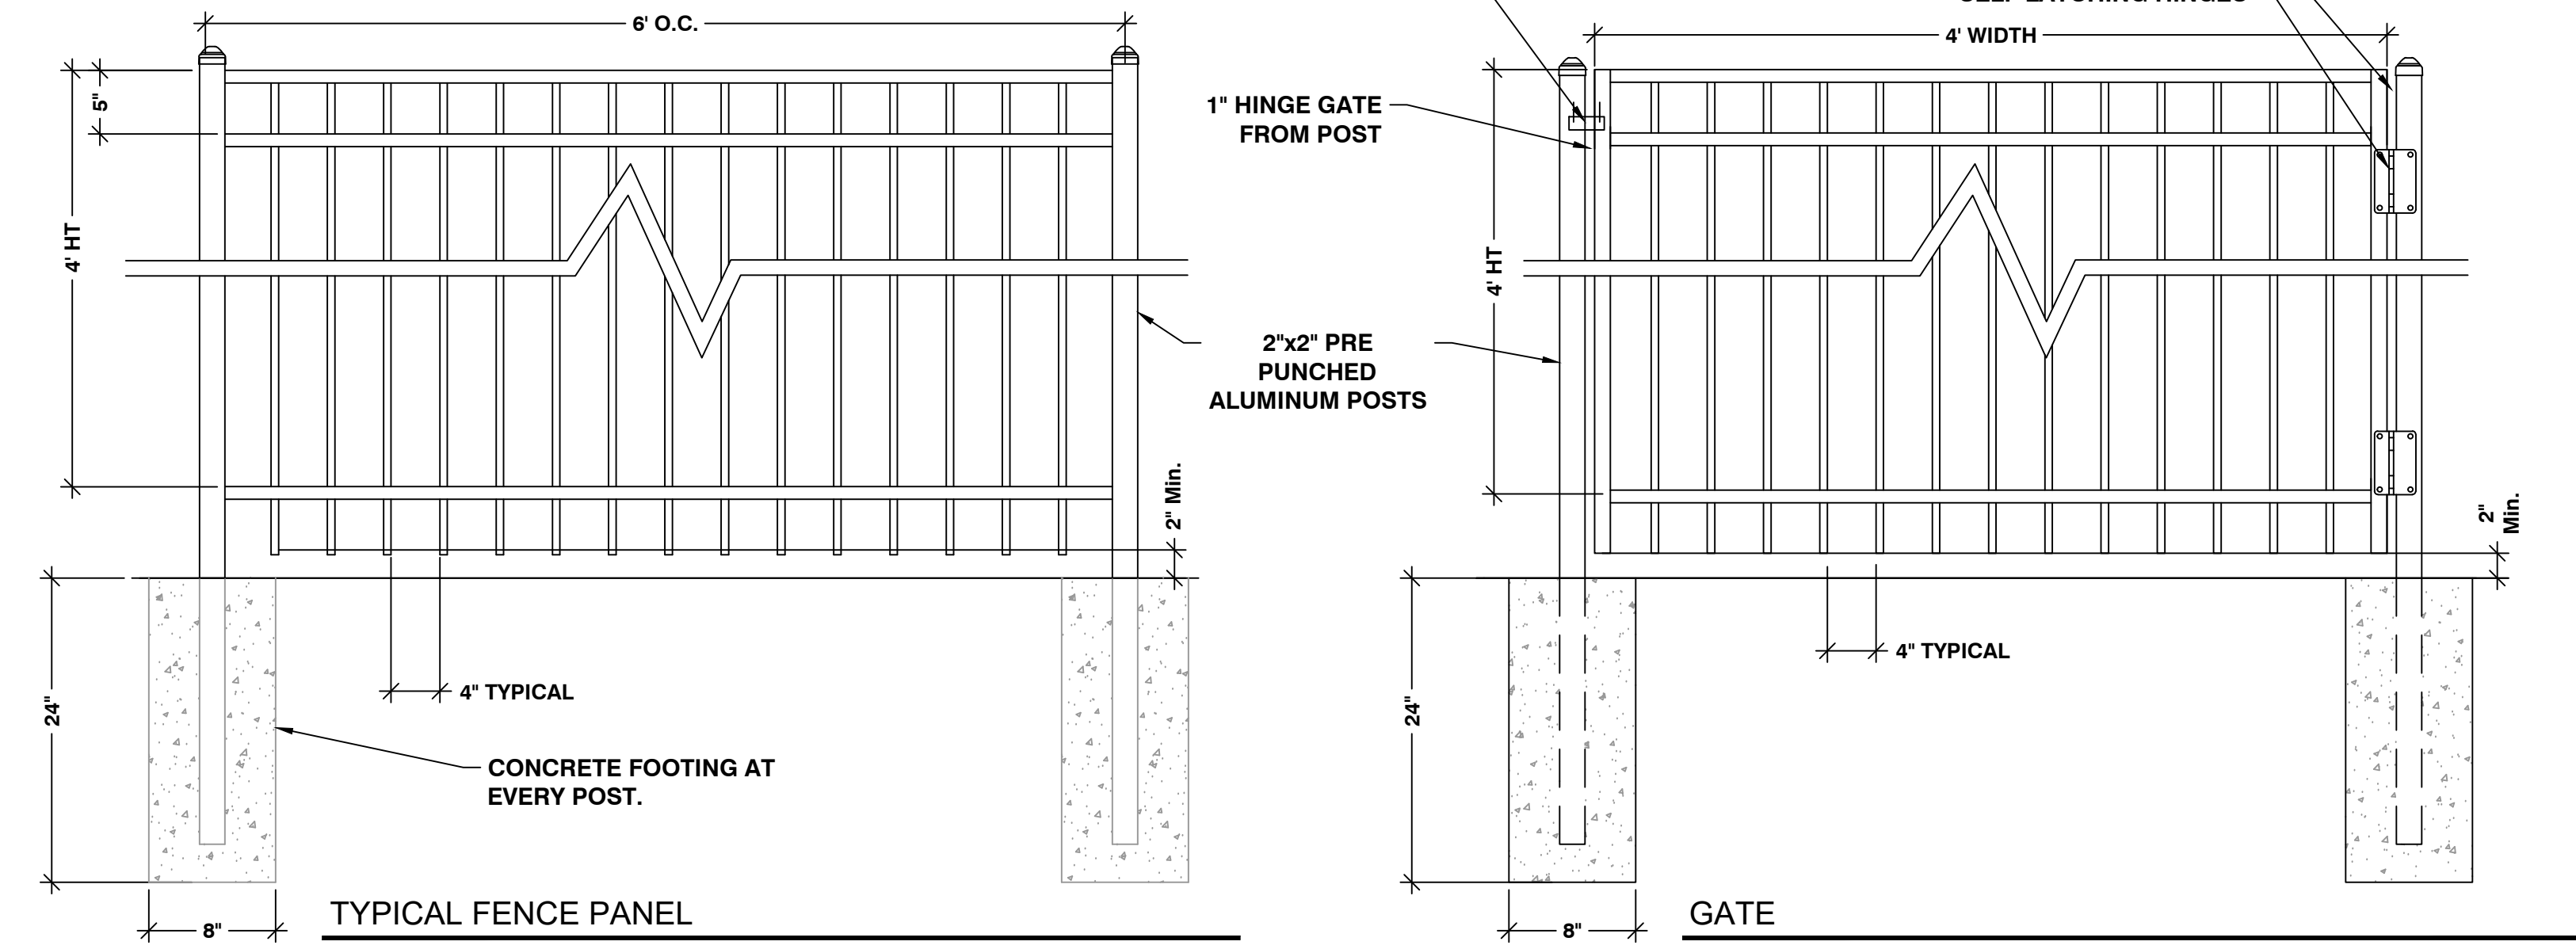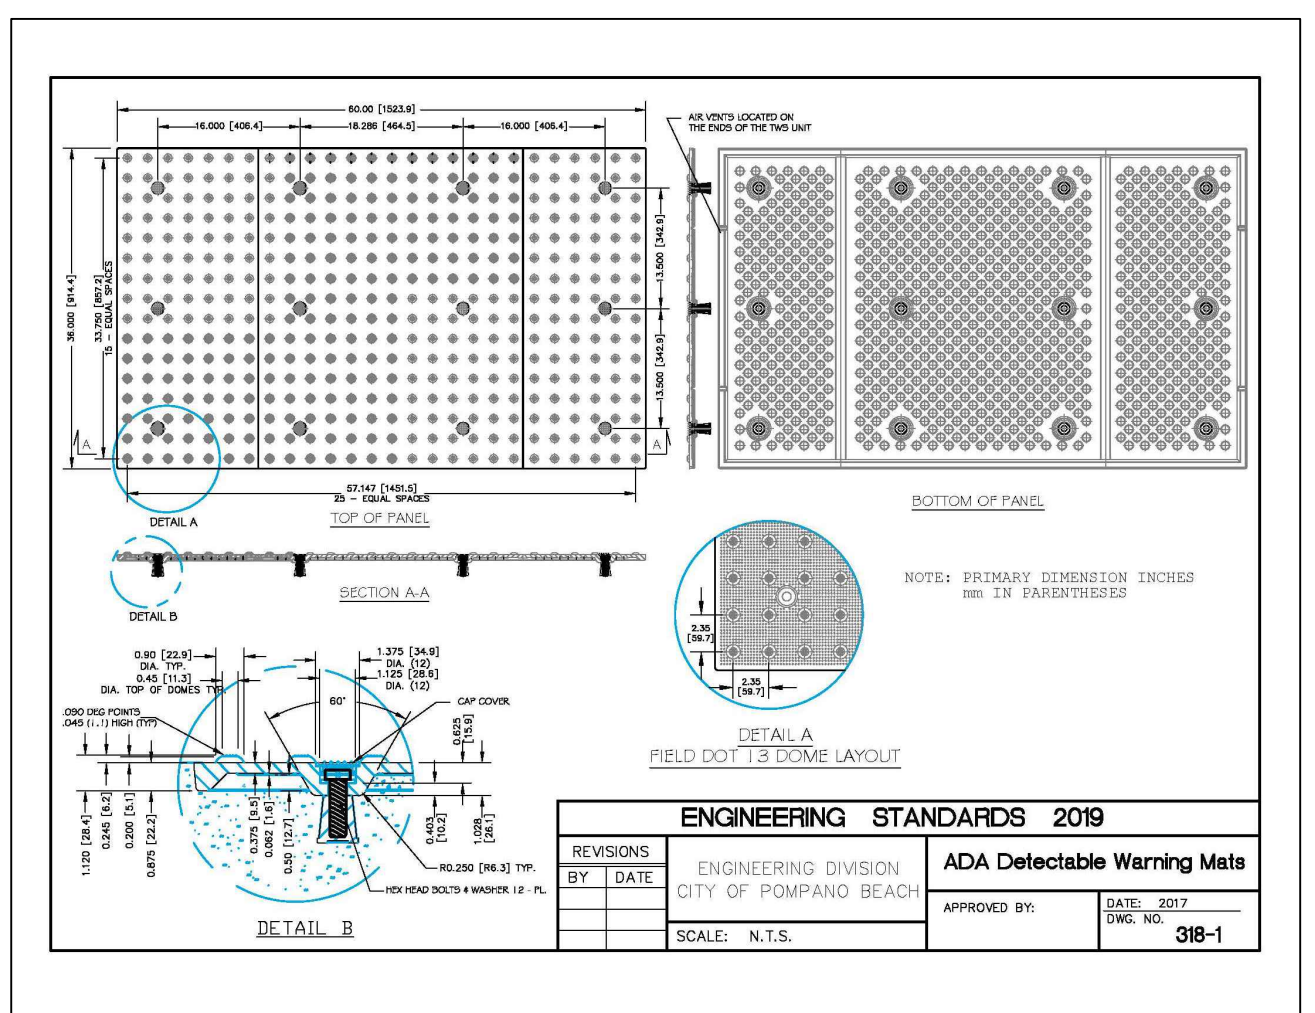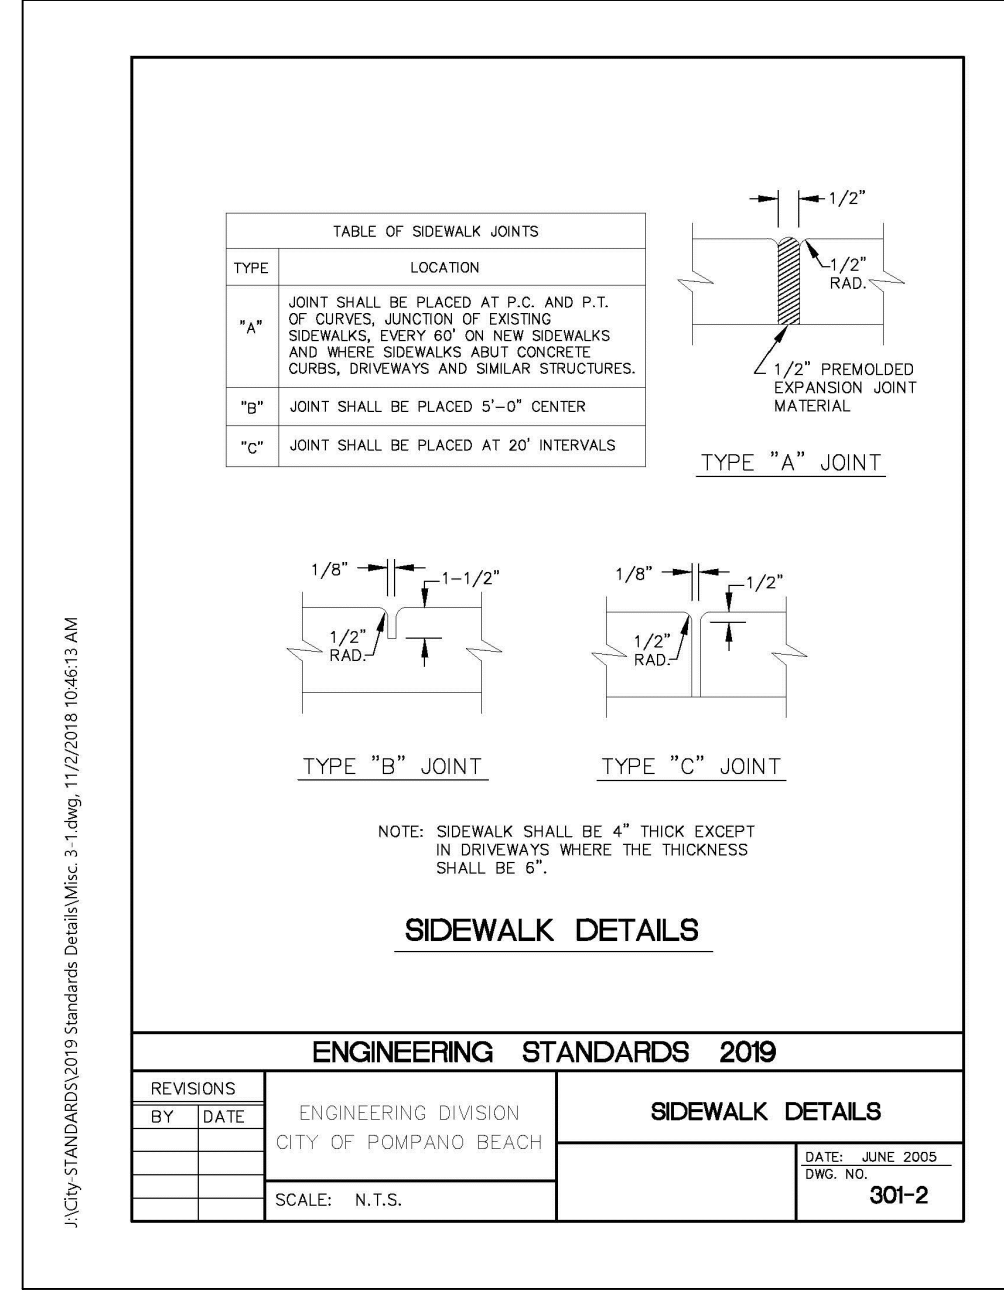

6 ALUMINUM FENCE

ALUMINUM FENCE
MANUFACTURER:
MODEL:
COLOR:
STYLE:
NOTES:

AMERISTAR (OR EQUAL)
WWW.AMERISTARPERIMETER.COM
ECHELON
BLACK POWDERCOAT
MAJESTIC
CONTRACTOR TO CONSULT
MANUFACTURER FOR ANY SPECIAL
INSTALLATION REQUIREMENTS.

DRC

PZ25-12000016

10/01/2025

Sheet Title	SITE DETAILS
Revision Dates	
Date	08/25/2025
Sheet Number	SP-1.1
Seal	

STEPHEN M. PECCIA, P.L.A.
LA 6667289