


Tenant Storefront Glass Entrance Door / Window Graphics

Tenant Window Graphics

Tenant Window Graphics (Glass Doors / Windows):
Letter Style: Humnst777 BT.
Tenant Lettering: 3M White #7725-10
applied first surface to door area, as shown
Logo Icons can be full color
Exit Doors: No Graphics

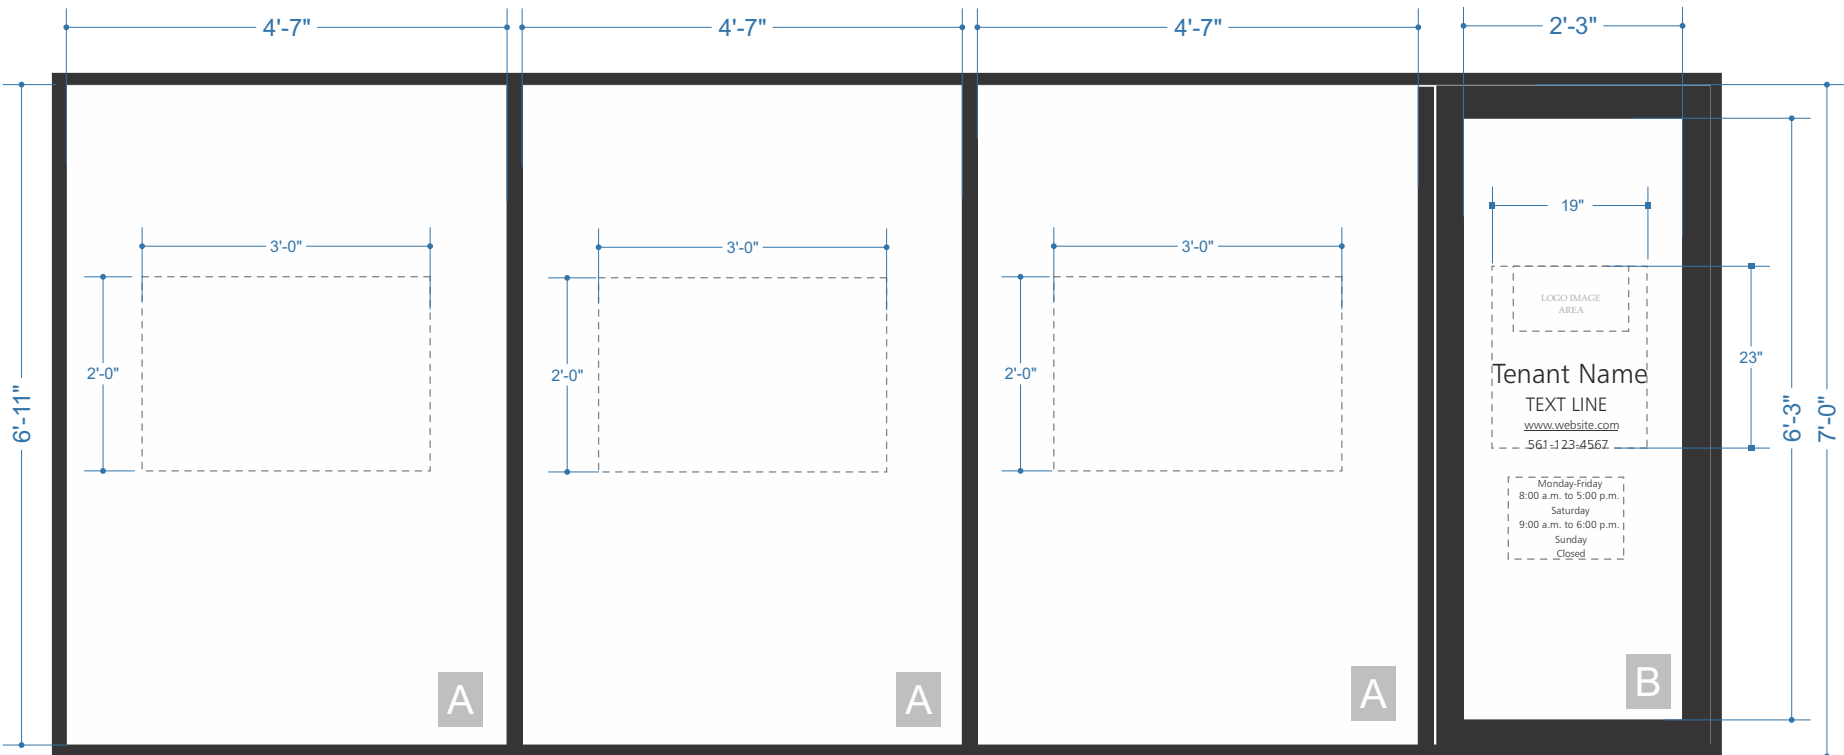

Tenant Storefront Glass Entrance Door / Window Graphics

Per Sec 156.08(5): Total aggregate window signage, shall not exceed 20%
Individual lettering cannot exceed 6" in height.

Window Graphics Conformity Formula:

Calculations for total window area to determine square footage

Window A) 4'-7" (4.5833) x 6'-11" (6.9167) = 31.70 sq ft x 20%= 6.34 sq ft
Per Table: 2'-0" x 3'-0" = 6 sq ft shown

Window B) Entrance Door: 2'-6" (2.5) x 6'-3" (6.25) = 14.06 sq ft x 20%= 3.125 sq ft
Per Table: 3.07 sq ft shown


Window D) Exit Door: No Graphics

Note: Graphics can be configured in any way onto the glass surface as long as combined graphic area does not exceed 20%
of the individual window.

Window Graphics Conformity Formula Table:

Graphic 1: (see Table) = 3.07 sq ft
Graphic 2: 12" (1.0) x 36" (3.0) = 3 sq ft

SCALE: 1/2"=1'-0"

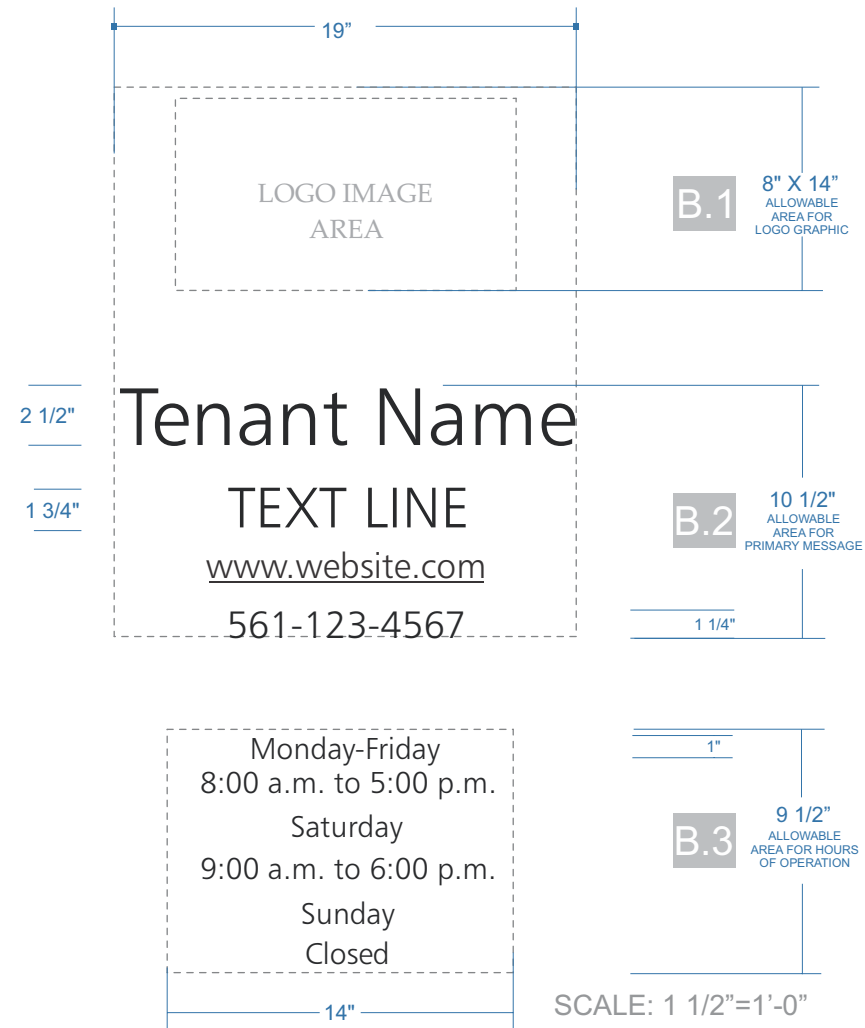

Window Graphics Conformity Formula:

B.1) Logo Area: 8" (.6667) x 14" (1.1667) = .77 sq ft

B.2) Primary Message:

Square footage: 10 1/2" (.8750) x 19" (1.5833) = 1.38 sq ft

B.3) Hours of Operation:

9 1/2" (.7917) x 14" (1.1667) = .92 sq ft

TOTAL (A,B,C): 3.07 sq ft

AAC
PZ24-30000007
12/03/2024

Humnst777 BT

ABCDEFGHIJKLMNOPQRSTUVWXYZ
abcdefghijklmnopqrstuvwxyz 1234567890



Glen Welden & Associates, LLC
3200 N FEDERAL HIGHWAY, SUITE 206-11 BOCA RATON FLORIDA 33431
email: gwadesign@gmail.com
website: gwelden.com

project name:



project address:

281-299 SW 26TH AVENUE
POMPANO BEACH FL

date:

10/28/24

scope of work:

Master Sign Plan for Palm Aire Market Place

client



notes

1. x

2. x

3. x

page:

25.0