


DESIGNED	DRAWN	CHECKED
NH	NH	JY

R E V I S I O N S

DATE:	COMM:
9.27.2023	23008


POMPANO HOTEL

101 S. OCEAN BLVD
POMPANO BEACH, FL 33062

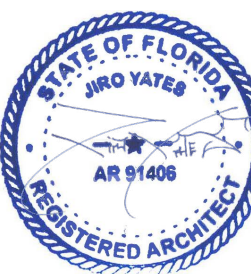

Digitally signed
by Jiro Yates
Date:
2023.09.27
09:54:09-04'00'

DRC
PZ23-12000042
11/01/2023

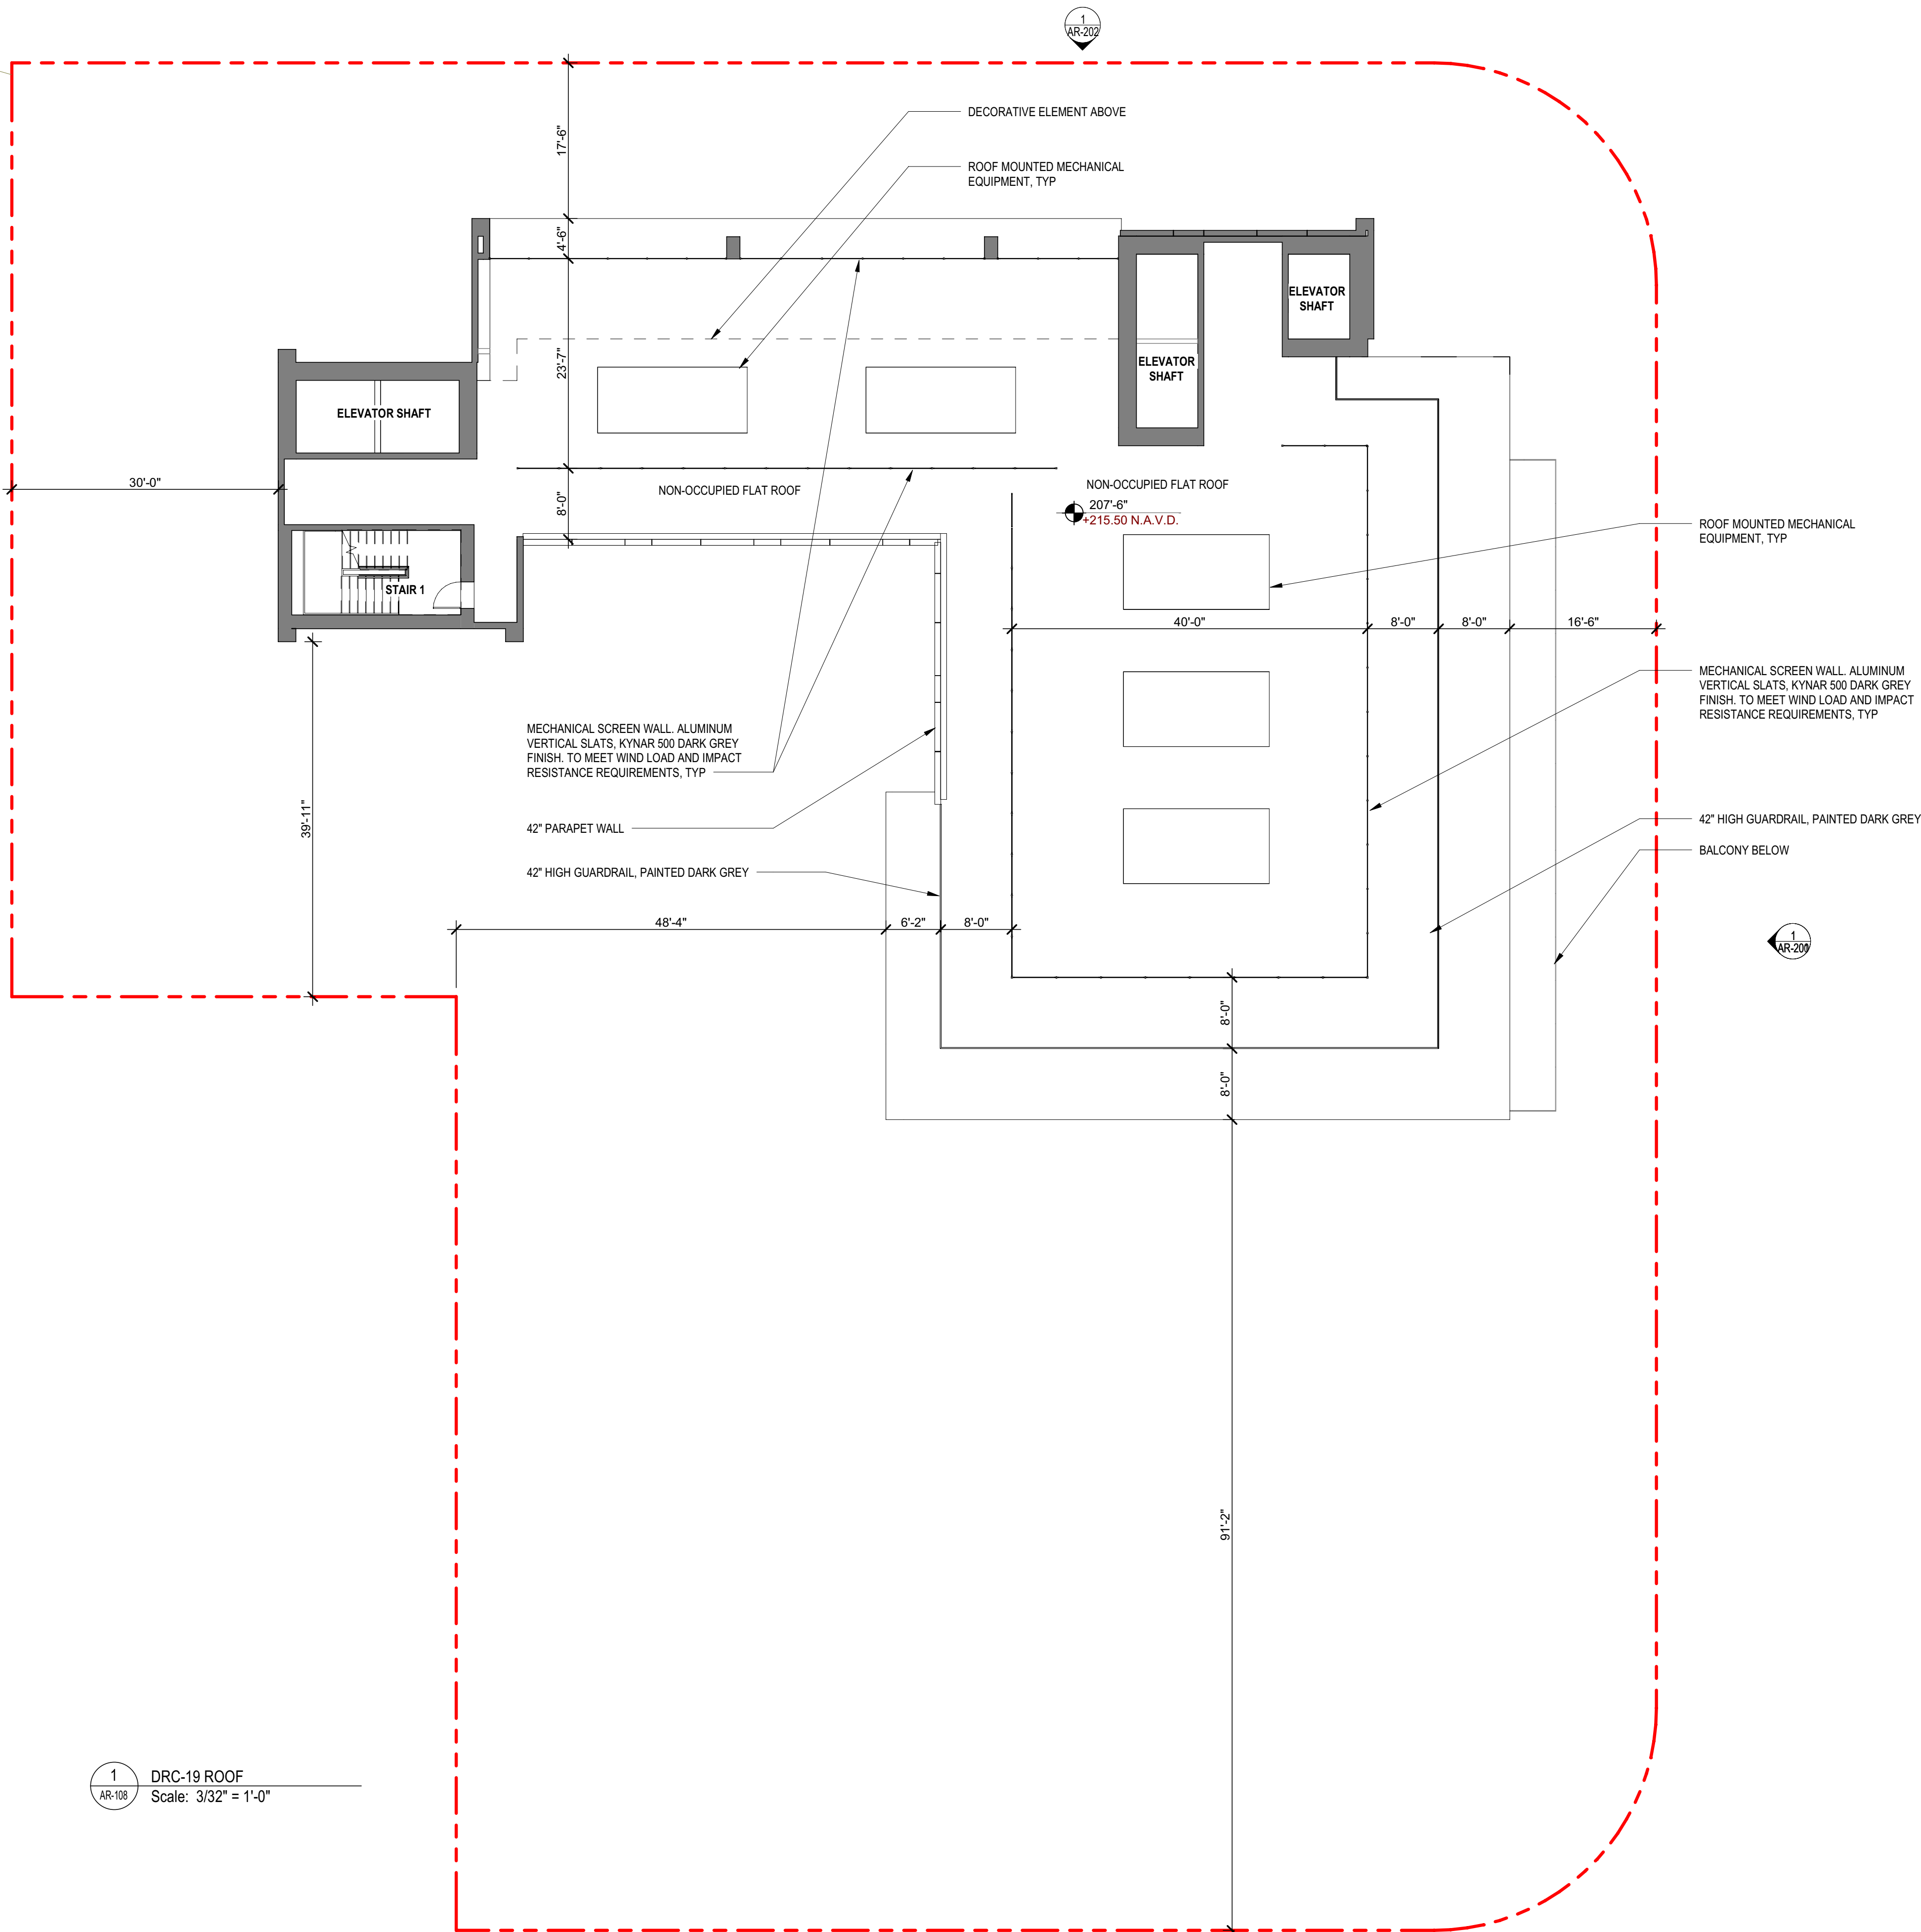

1 DRC-19 ROOF
AR-108 Scale: 3/32" = 1'-0"

