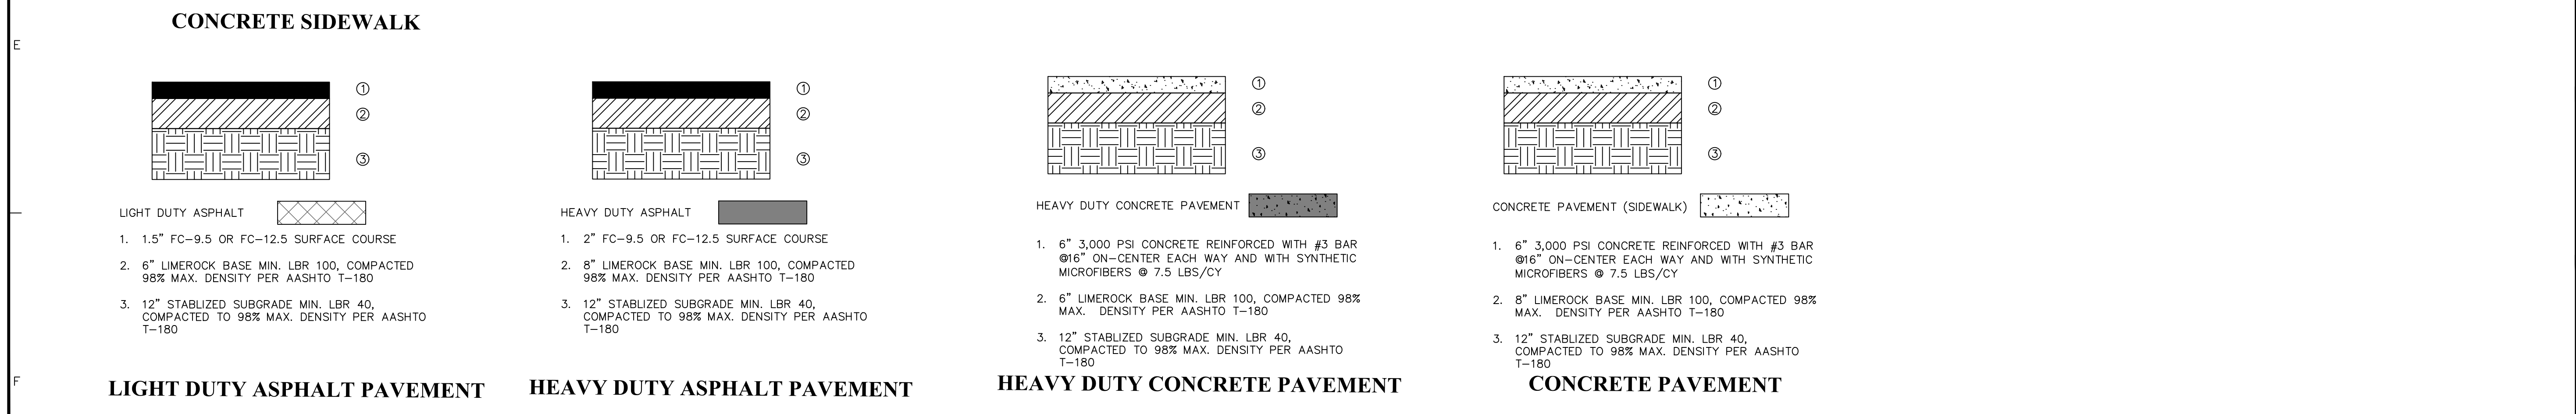
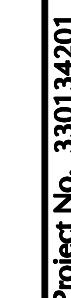


PZ24-1200024
05/07/2025

© 2024 Langan