

richard j  
harrison


Digitally signed by  
richard j harrison  
Date: 2024.08.16  
17:05:32 -04'00'

Bonsal Turn Lane  
1200 NW 18th St.  
Pompano Beach, FL 33069

5/22/24 City Comments  
ISSUE HISTORY  
PROJ NO: 23034A  
PROJ MGR: DC  
DRAWN BY: RH  
CHECKED BY:

DRAWING TITLE:  
Irrigation  
Plan

SHEET:  
009.11 I-2

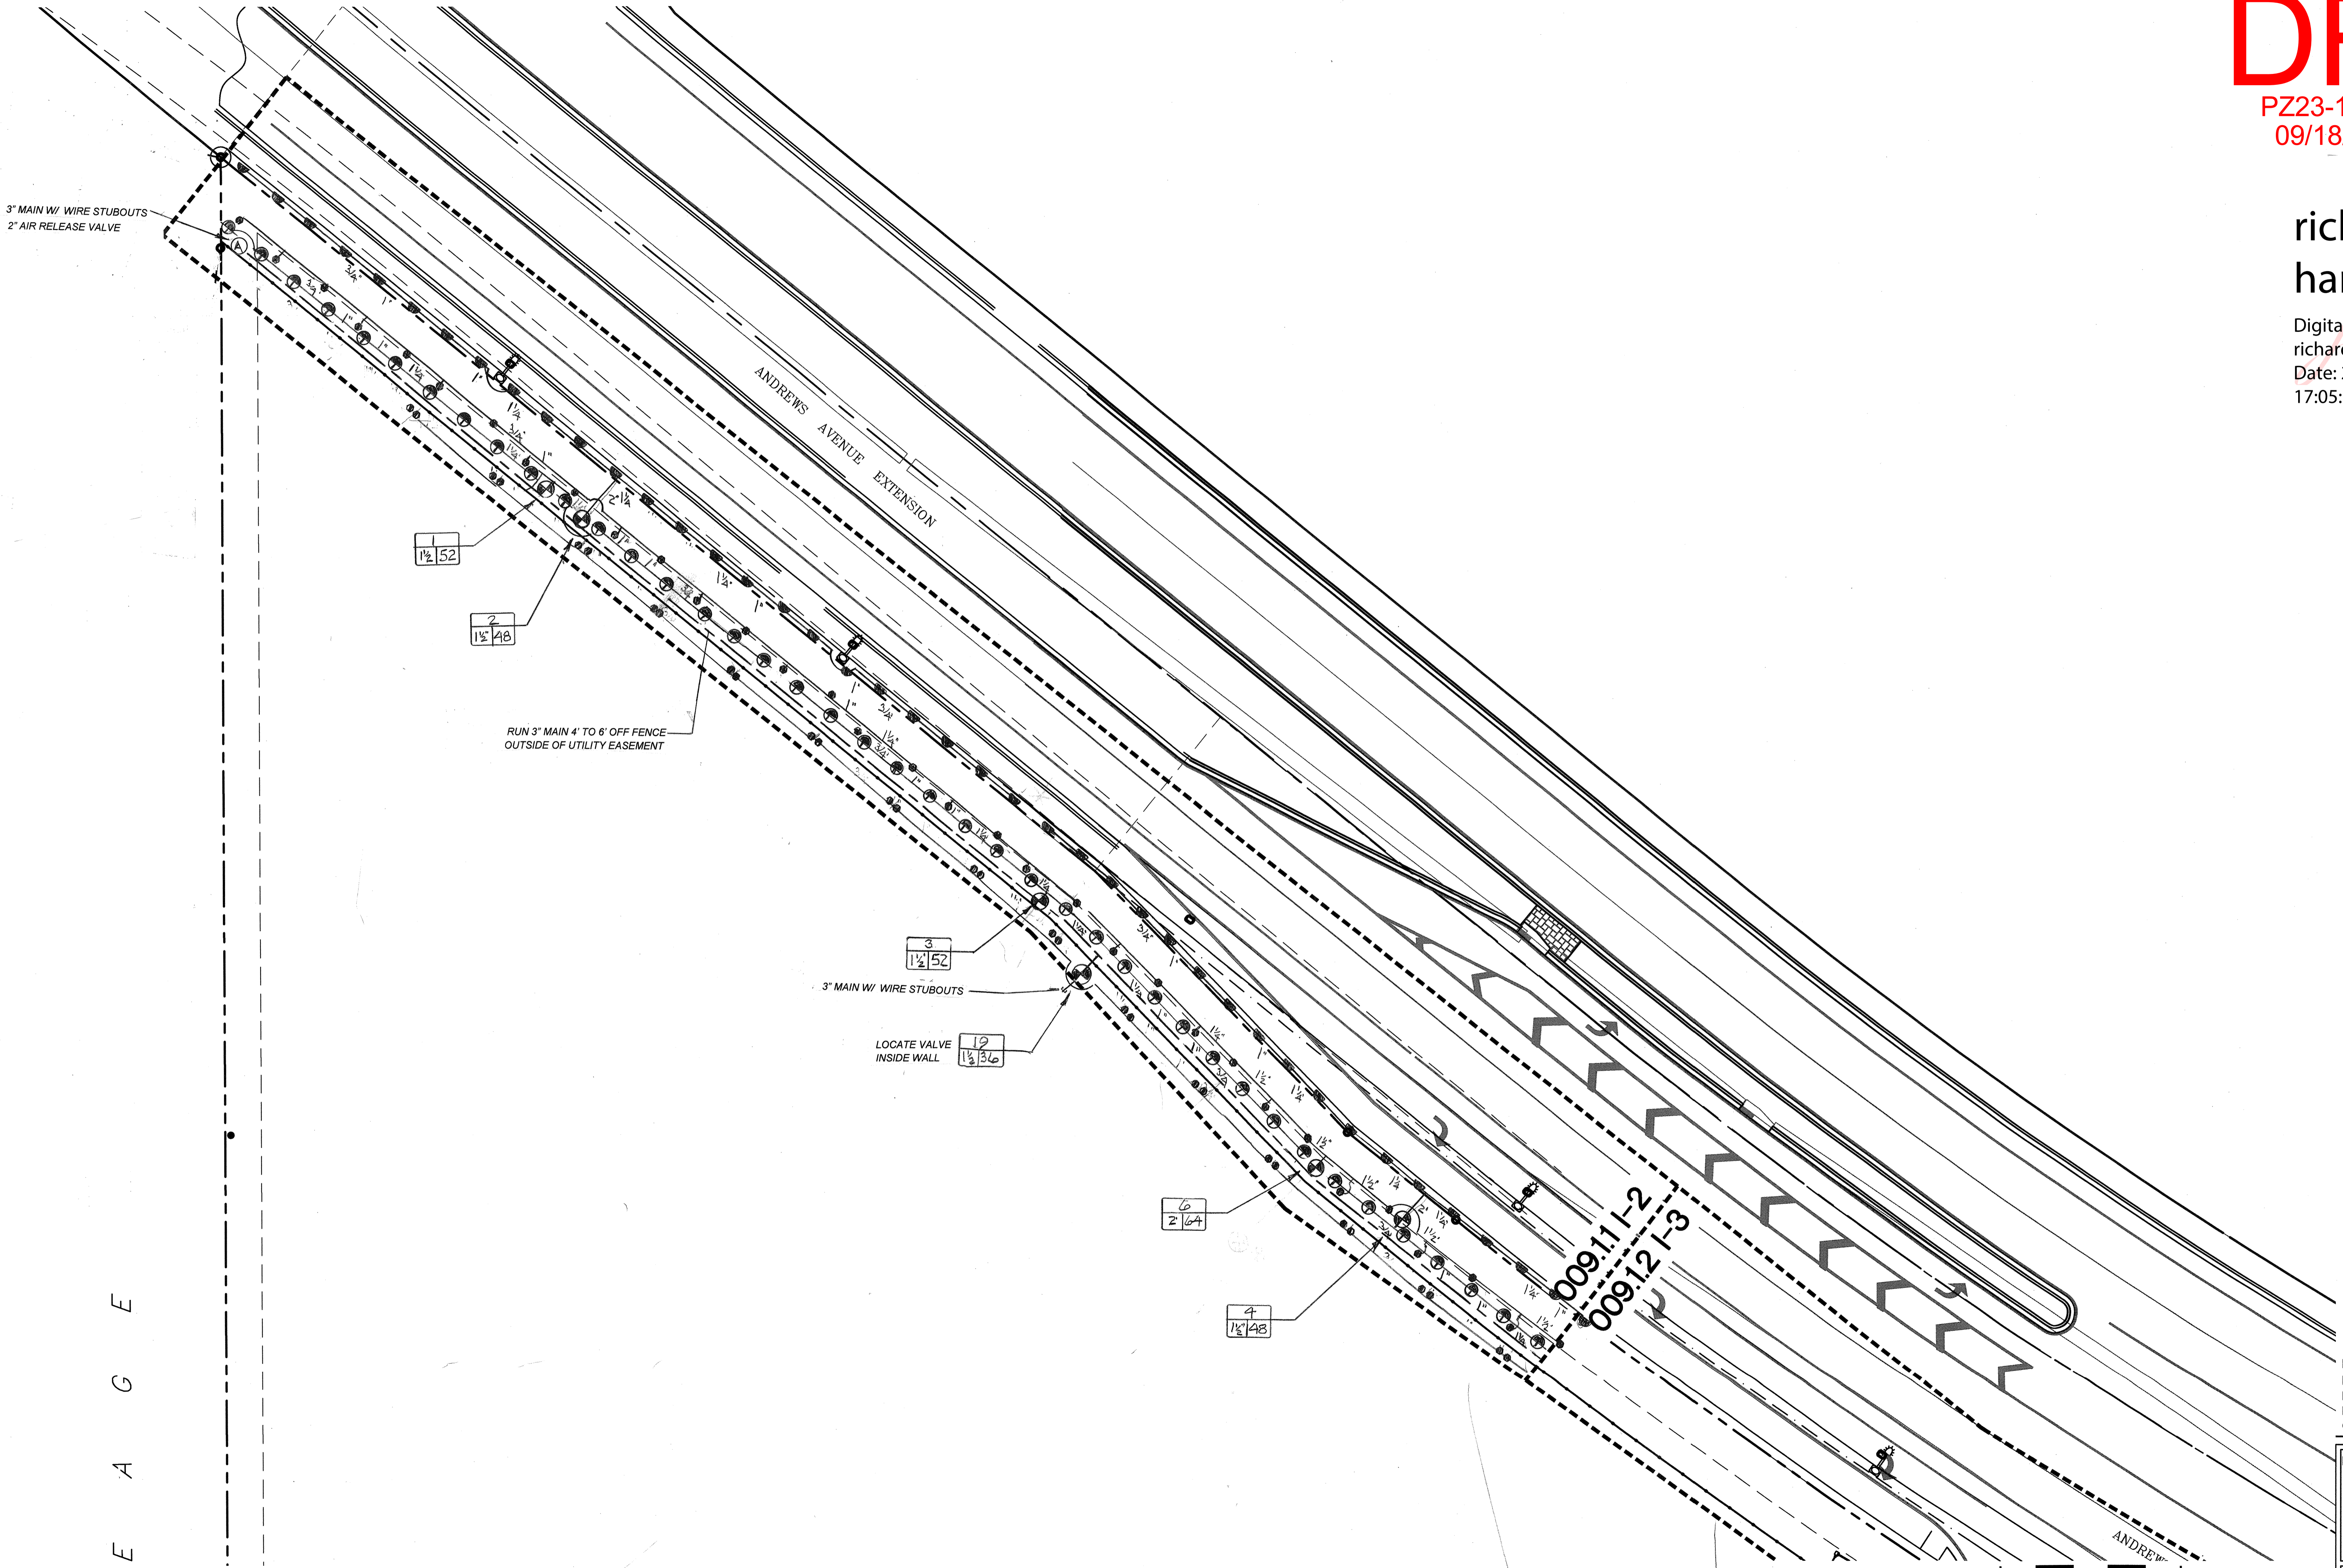

SUBMISSION  
05/22/24  
NOT FOR CONSTRUCTION

