


richard j
harrison



Digitally signed
by richard j
harrison
Date: 2024.08.16
17:07:20 -04'00'

Bonsal Turn Lane
1200 NW 18th St.
Pompano Beach, FL 33069

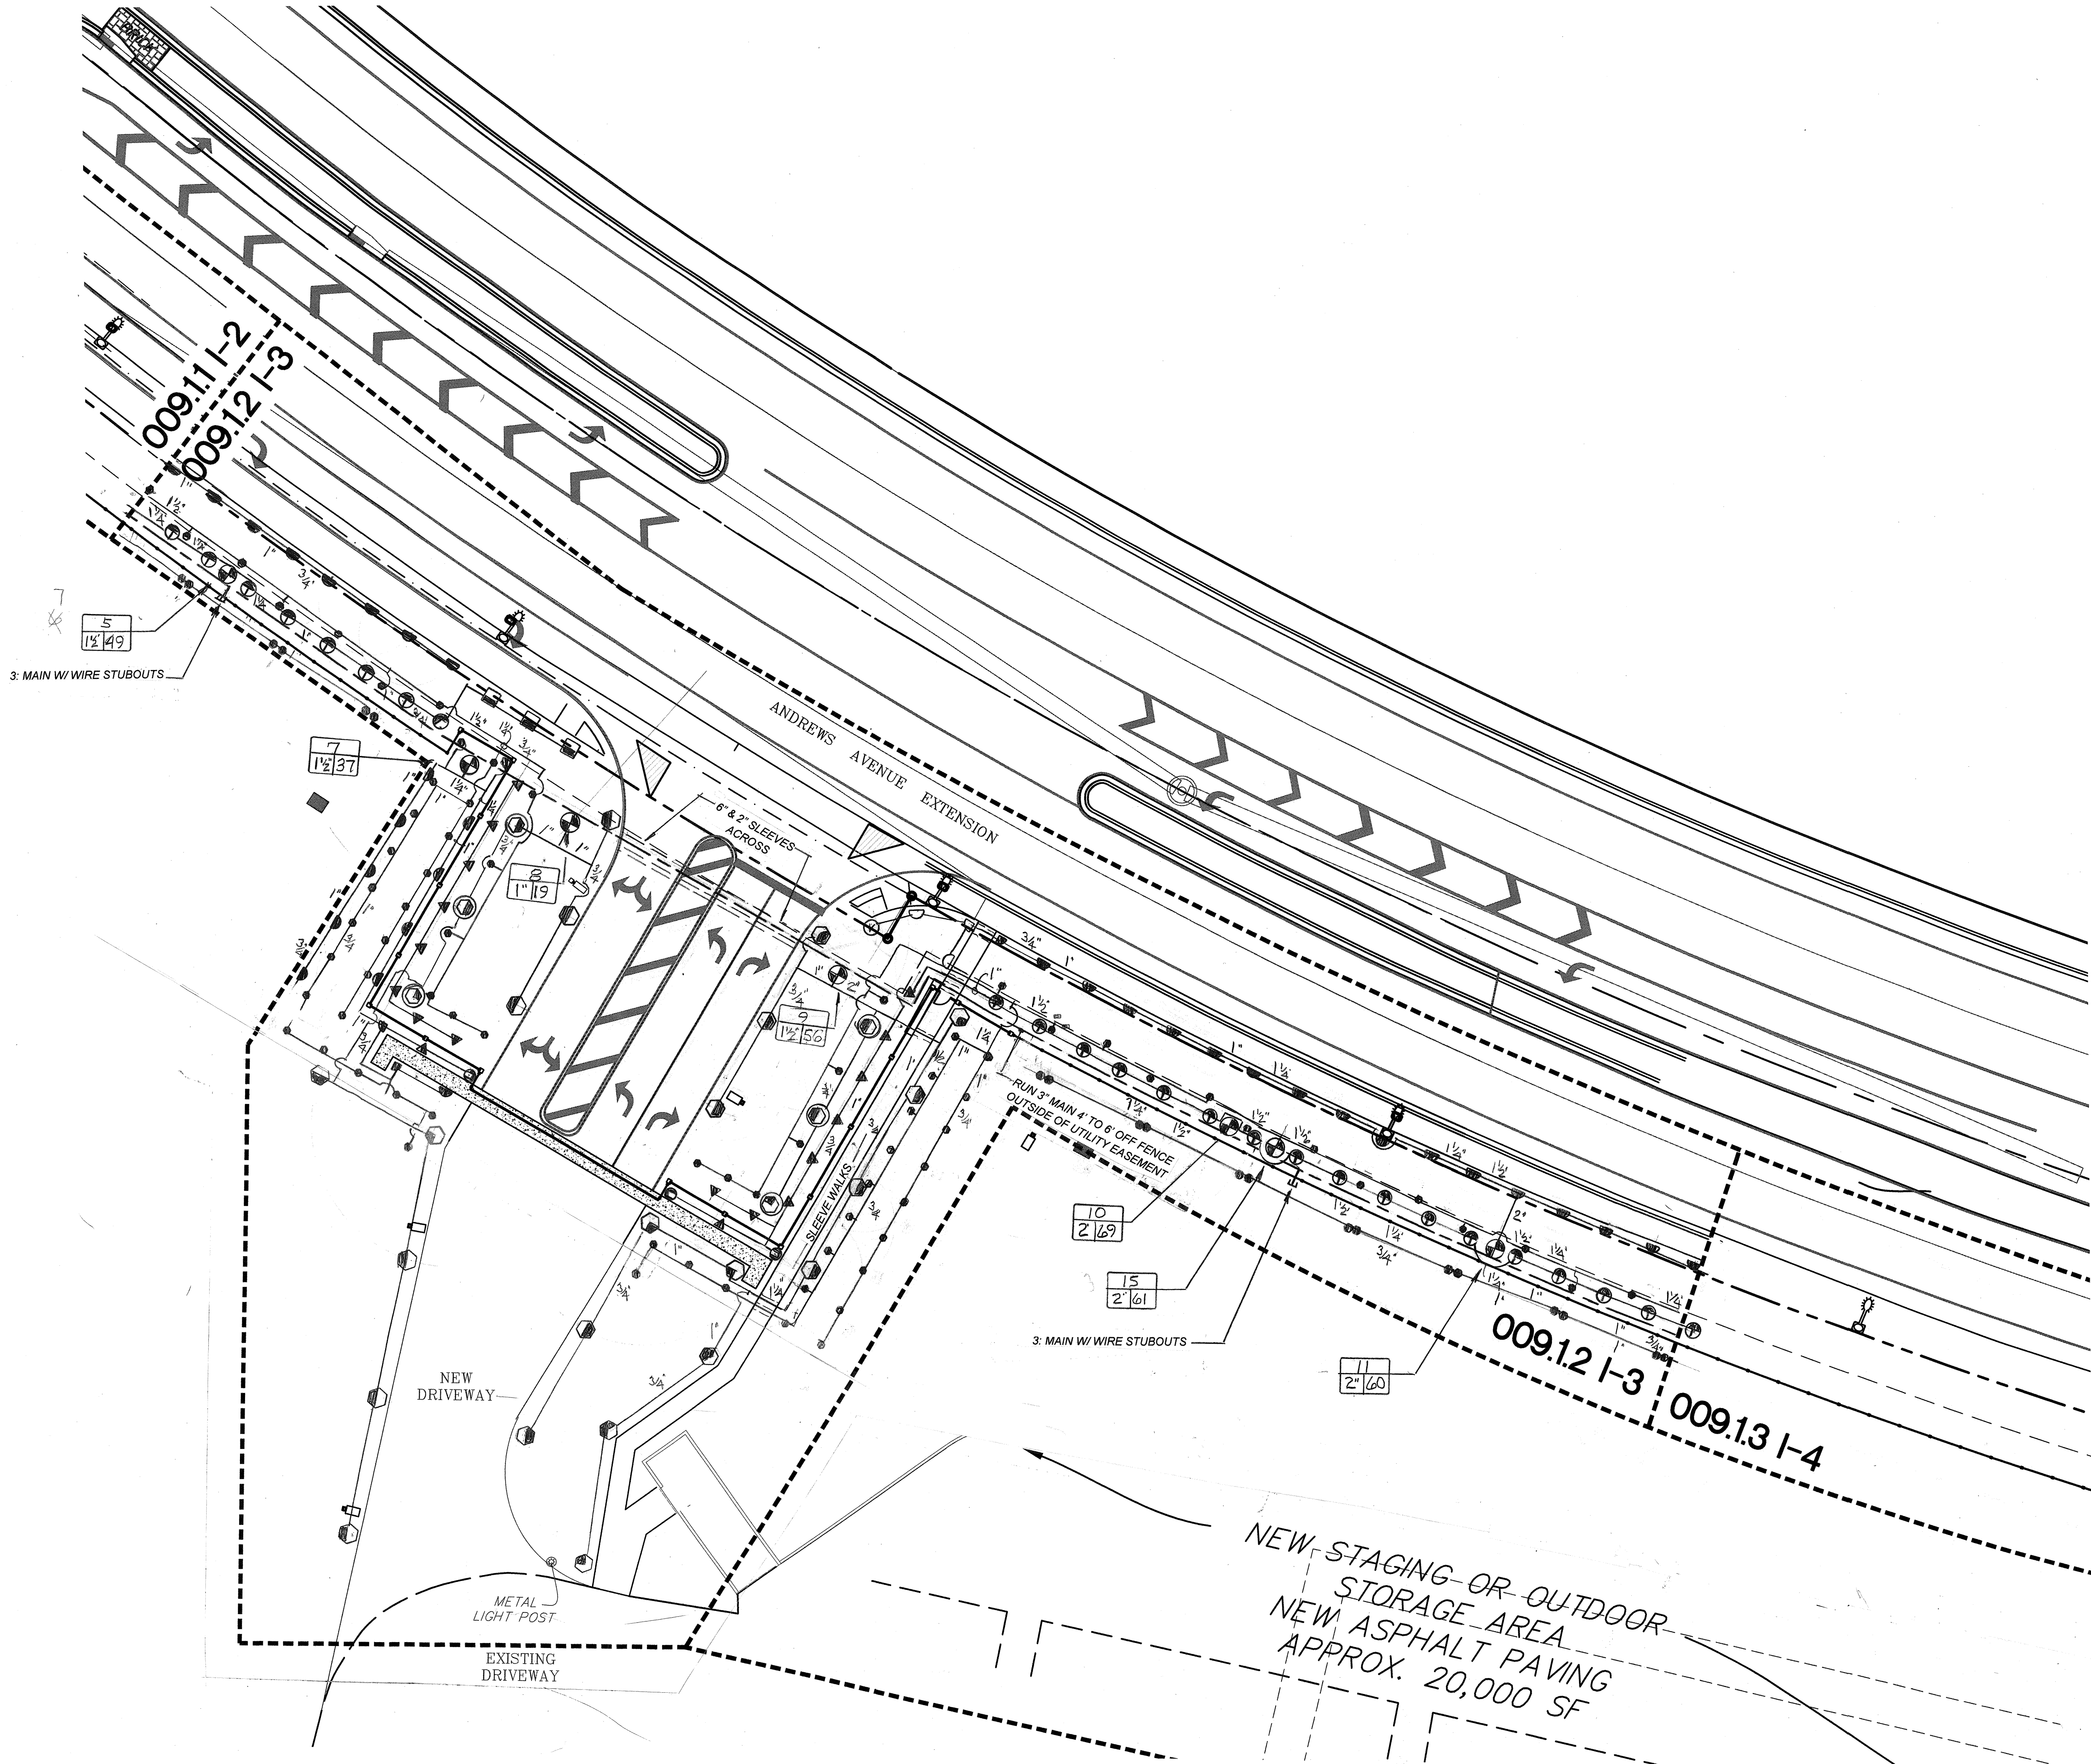

SUBMISSION
05/22/24

NOT FOR CONSTRUCTION

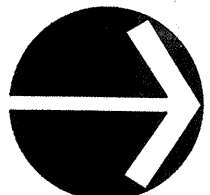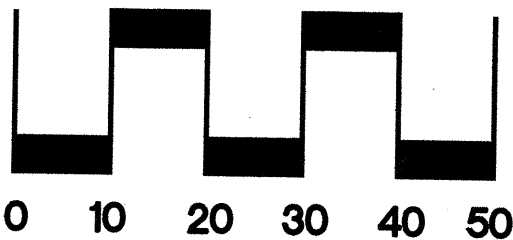

5/22/24 City Comments
ISSUE HISTORY
PROJ NO: 23034A
PROJ MGR: DC
DRAWN BY: RH
CHECKED BY:

DRAWING TITLE:
Irrigation
Plan

SHEET:
009.12 I-3