
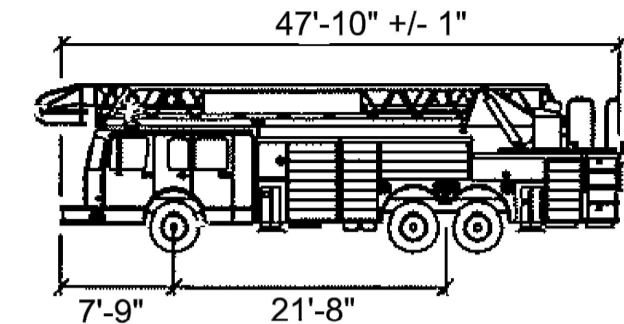


IT IS A VIOLATION OF THE LAW FOR ANY PERSON, UNLESS ACTING UNDER THE DIRECTION OF A LICENSED ARCHITECT TO ALTER THESE PLANS AND SPECIFICATIONS. THIS DOCUMENT CONTAINS PROPERTY INFORMATION AND SHALL NOT BE USED OR REPRODUCED, OR ITS CONTENTS DISCLOSED, IN WHOLE OR IN PART, WITHOUT THE PRIOR WRITTEN CONSENT OF GALLO HERBERT ARCHITECTS. COPYRIGHT 2022 GALLO HERBERT ARCHITECTS

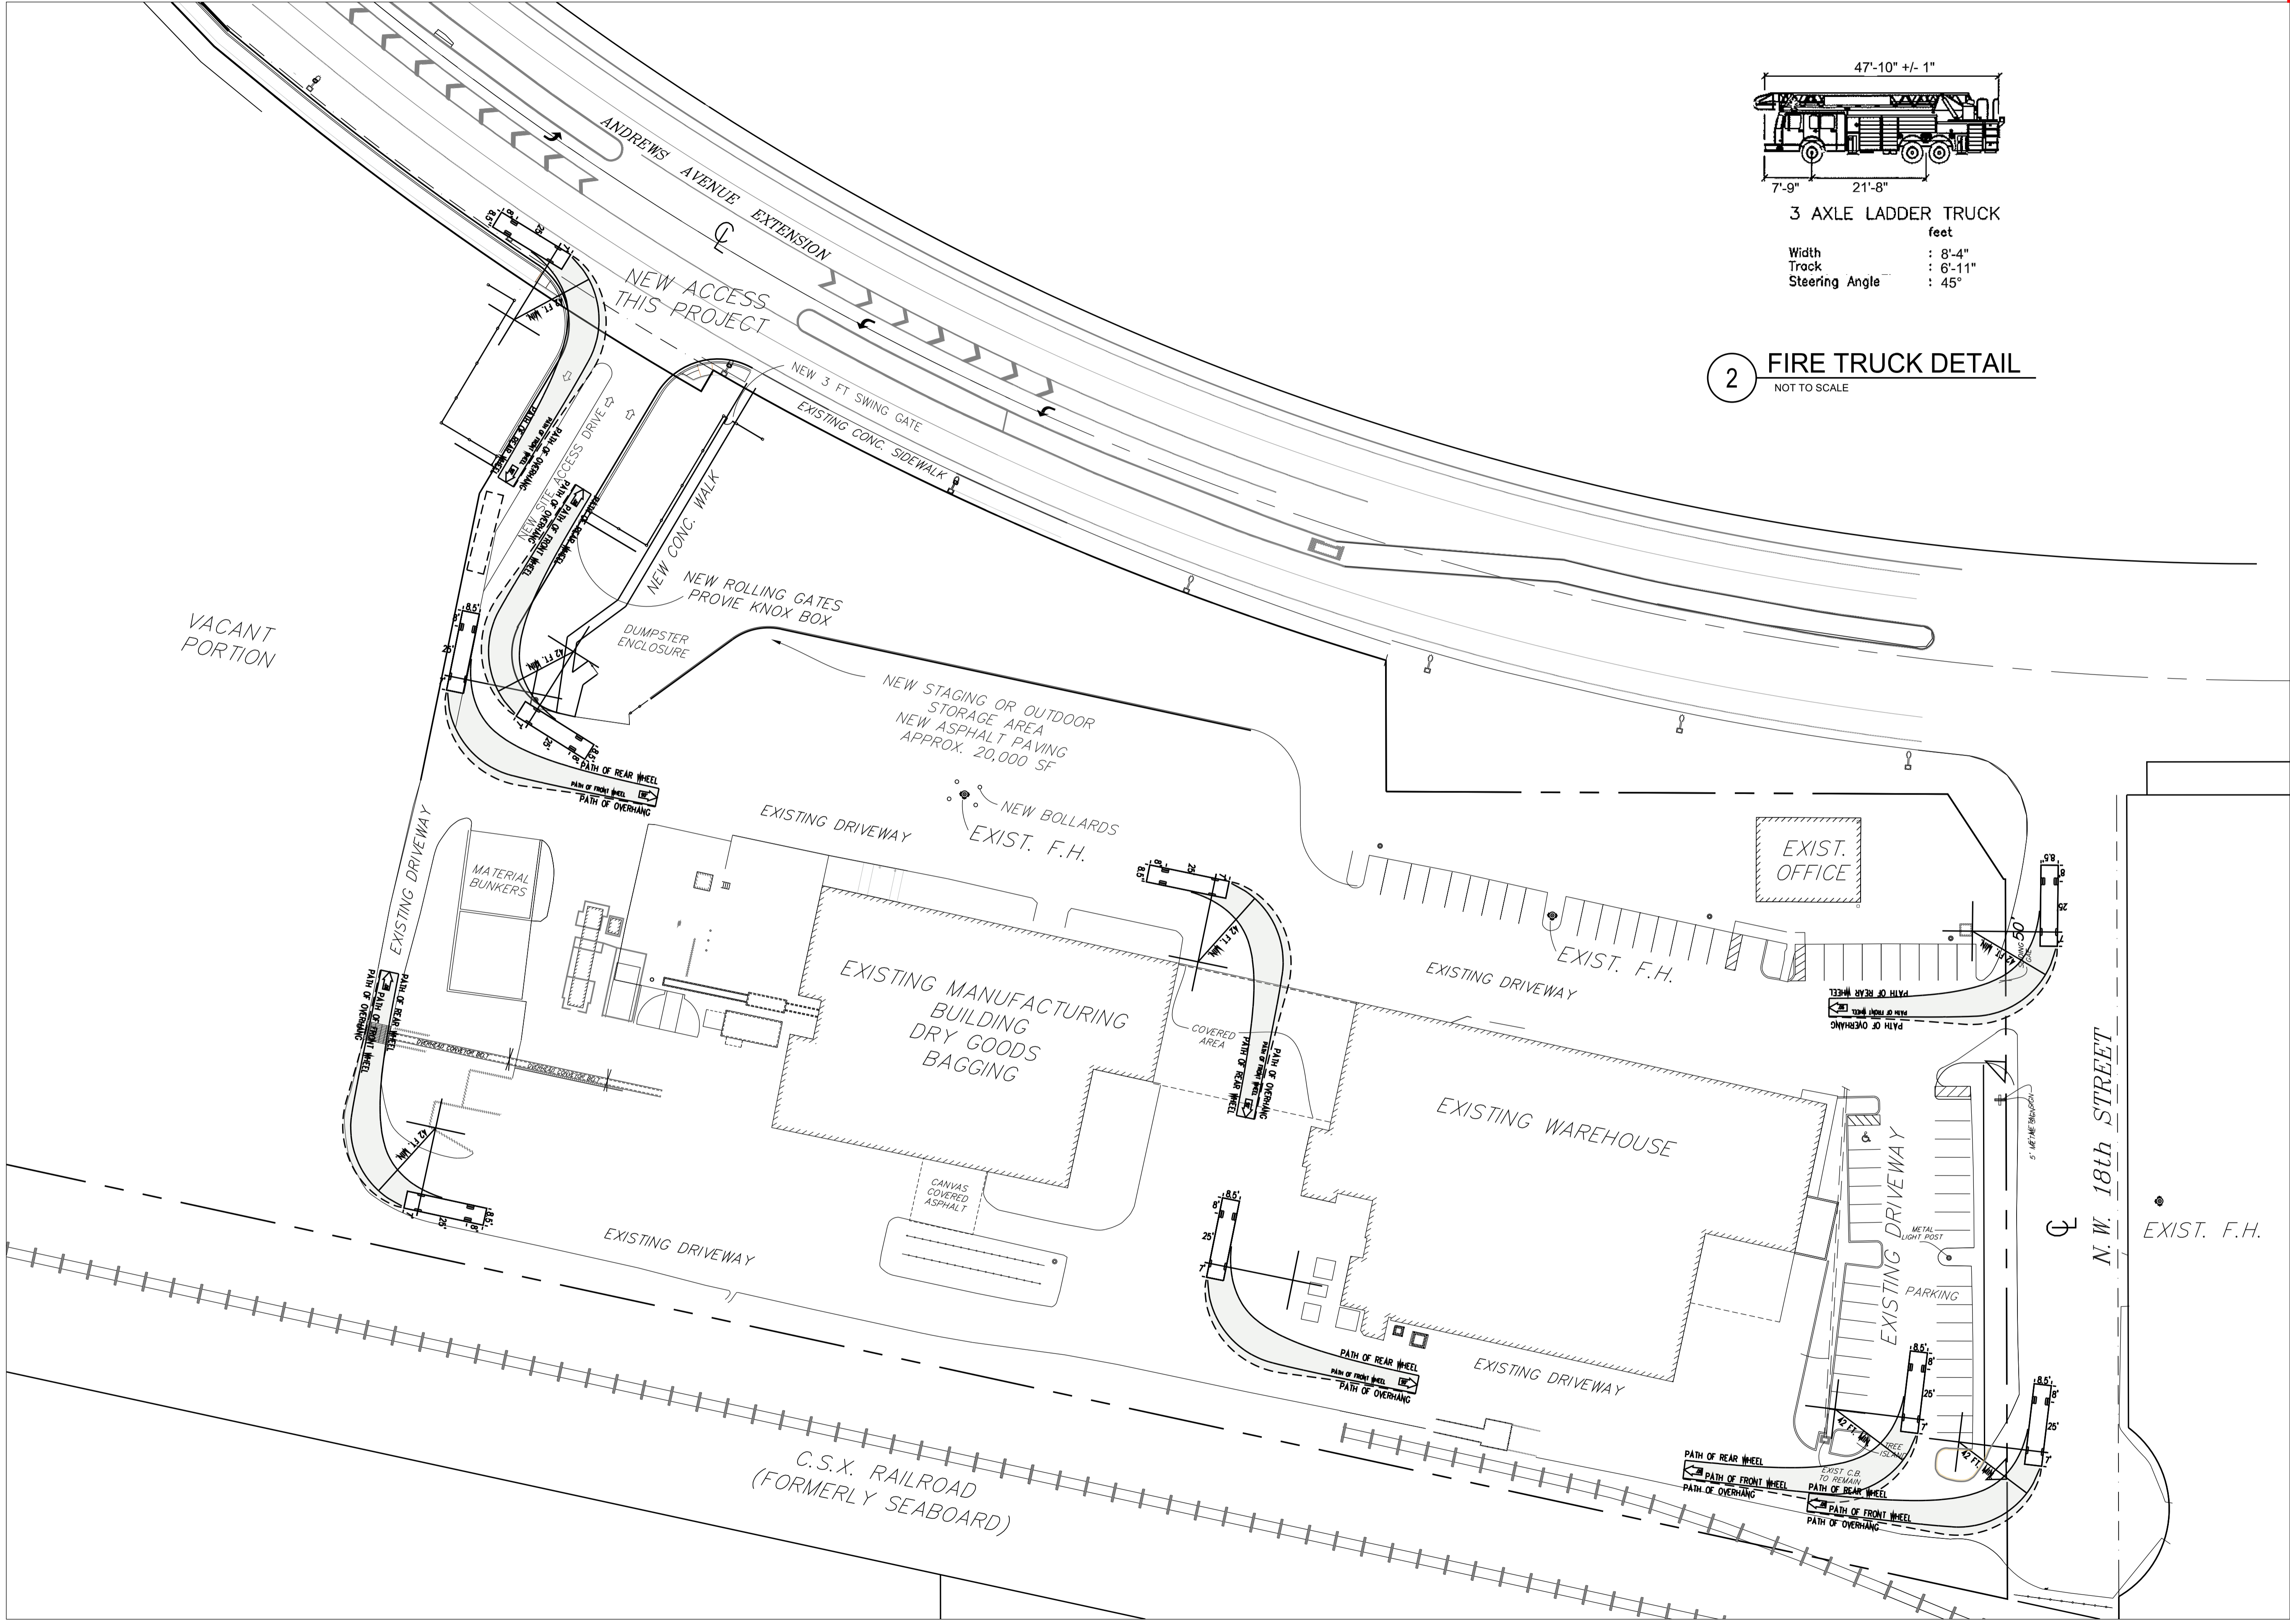

3 AXLE LADDER TRUCK  
Width : 8'-4"  
Track : 6'-11"  
Steering Angle : 45°

2 FIRE TRUCK DETAIL  
NOT TO SCALE

1 FIRE ACCESS PLAN  
1" = 40'-0"



DRC

PZ23-12000032  
09/18/2024



AA26001731  
[SEAL]  
[ ] WILLIAM J. GALLO FL AR0008440

Brian Herbert  
Digitally signed by Brian Herbert  
Date: 2024.06.19 16:19:17 -04'00'  
[ ] BRIAN P. HERBERT FL AR0015474 [PROJECT]

BONSAL TURN LANE  
1200 NW 18TH ST  
POMPAN0 BEACH FL 33069

OWNER  
OLDCASTLE APG  
1200 NW 18TH STREET  
POMPAN0 BEACH, FL 33069

[REVISIONS]		
No.	Description	Date
1	MINOR SITE	2023-09-01
2	DRC SUBMIT	2024-02-14
3	DRC SUBMIT	2024-06-20

PROJECT STATUS

DATE  
2023-09-01

PROJECT NUMBER  
2123

SCALE  
AS SHOWN

DRAWN BY [ ] CHECKED BY [ ]

DRAWING TITLE

FIRE ACCESS PLAN

DRAWING NUMBER

FA-101