
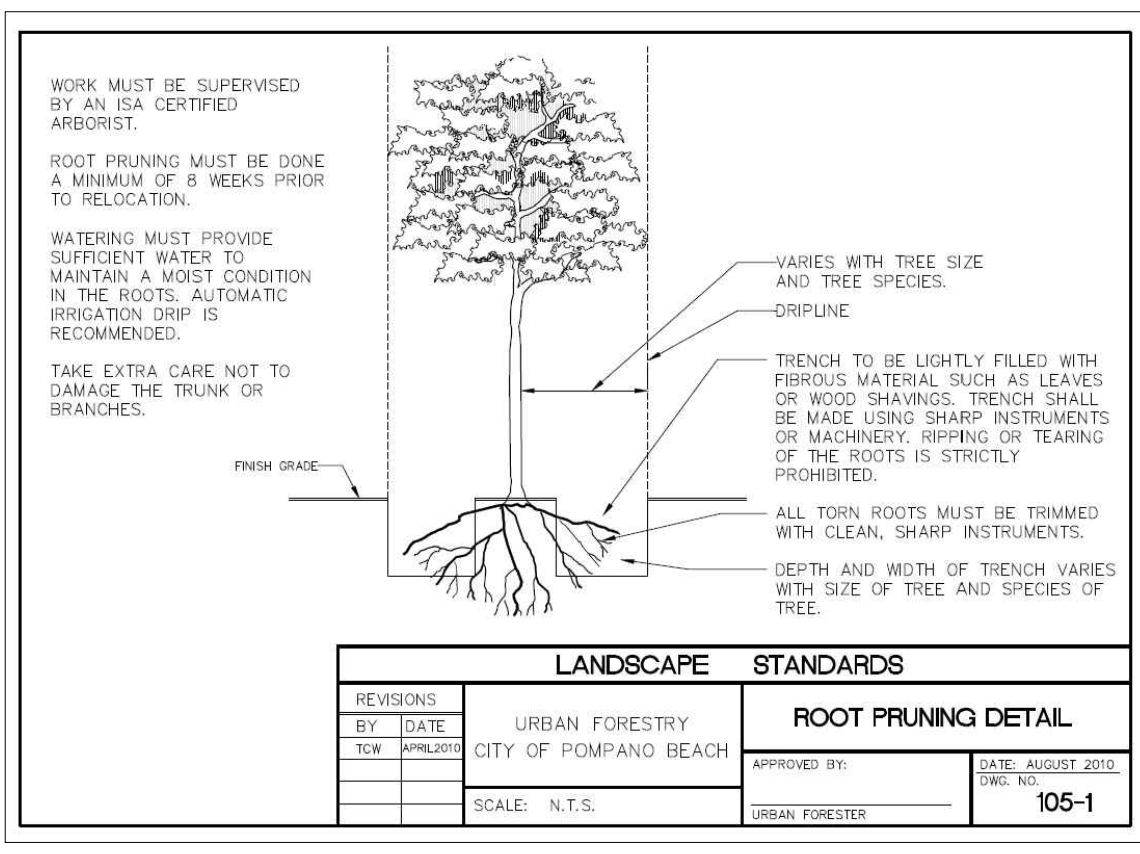
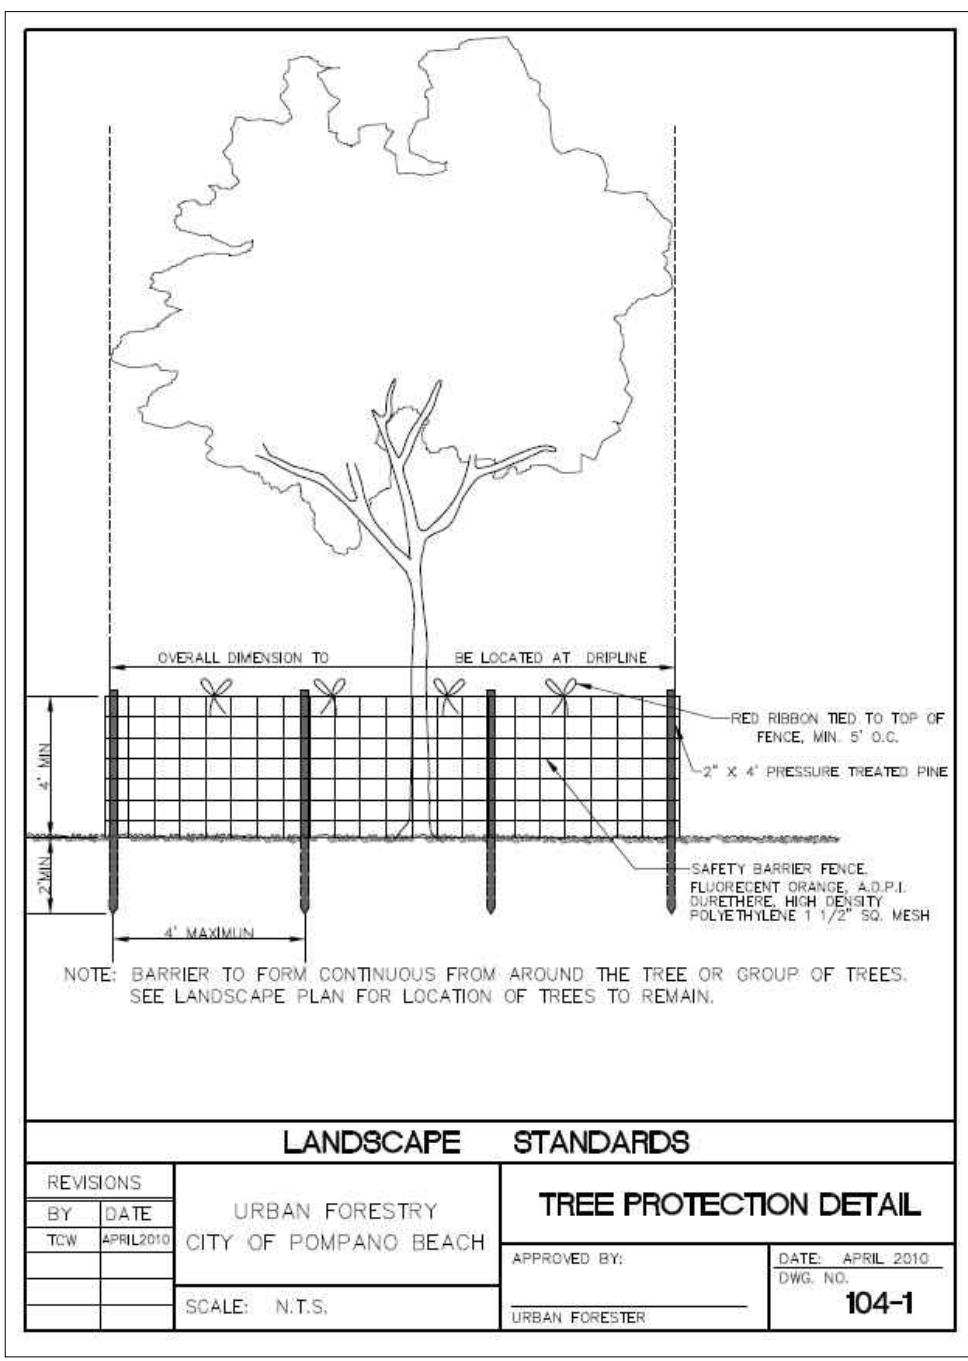



PLEASE SEE SHEET L-1.1 FOR TREE DISPOSITION CHART, SHEETS L-1.2 TO L-1.5 FOR TREE DISPOSITION PLANS, SHEETS L-2.0 TO L-2.7 FOR LANDSCAPE PLANS, AND SHEETS L-3.0 TO L-3.6 FOR IRRIGATION PLANS.

NOTE: UNLESS SPECIFICALLY DESIGNATED TO REMAIN - ALL EXISTING HEDGES, SHRUBS AND GROUNDCOVER IN AFFECTED AREA ARE TO BE REMOVED.

ALL TREE WORK TO BE PERFORMED BY A BROWARD COUNTY REGISTERED TREE TRIMMER.

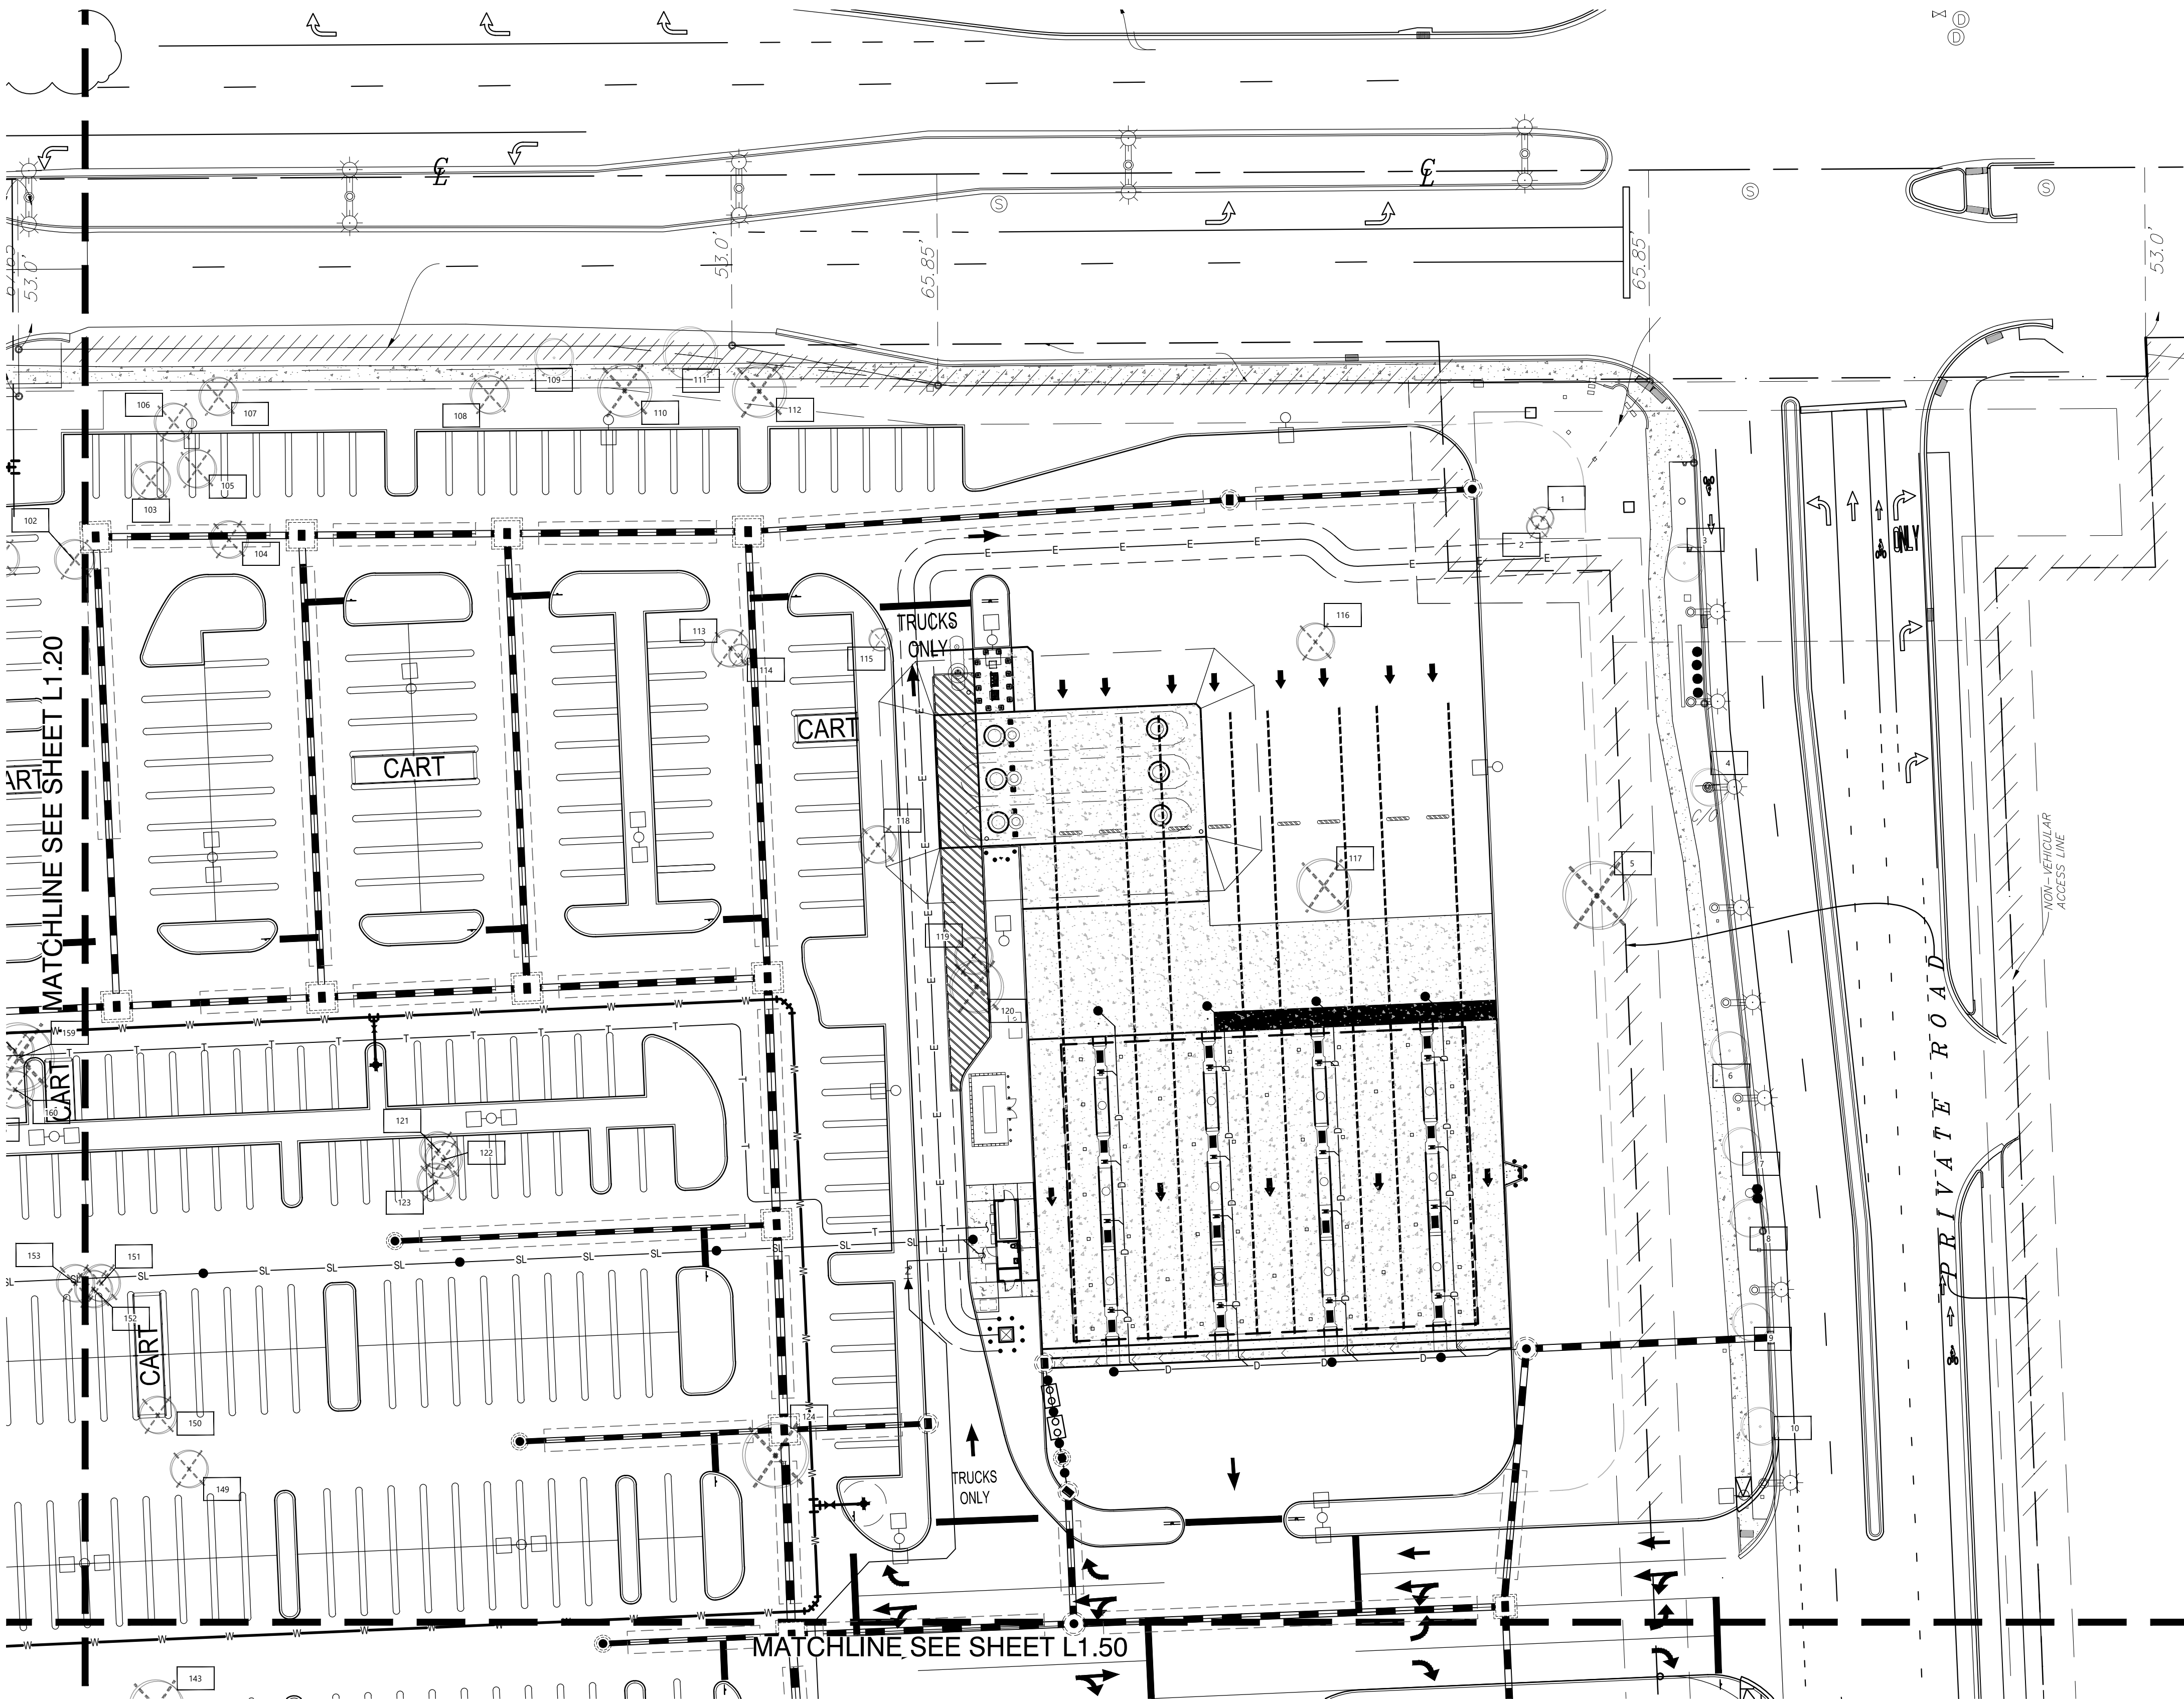

NOTE: EXCAVATION WITHIN THE CRITICAL ROOT ZONES OF EXISTING TREES FOR THE INSTALLATION OF REQUIRED WATER LINE & CONNECTION, SHALL BE PERFORMED UNDER THE SUPERVISION OF AN ISA CERTIFIED ARBORIST. ALL INITIAL EXCAVATION IN THESE AREAS SHALL BE BY HAND AND/OR HAND HELD EQUIPMENT TO A DEPTH WHERE THE MAJOR ROOTS (3" OR GREATER) ARE NO LONGER IMPACTED. THE CITY FORESTER SHALL, AT HIS DISCRETION, INSPECT THESE EXCAVATION POINTS PRIOR TO THE USE OF ANY MECHANICAL EQUIPMENT NEEDED TO REACH THE REQUIRED DEPTH FOR THE PROPER INSTALLATION OF THESE WATER LINES. ANY MAJOR ROOTS ENCOUNTERED SHALL BE PROPERLY PRUNED WITH A PRUNING SAW OR OTHER APPROVED MEASURES, IF NECESSARY.

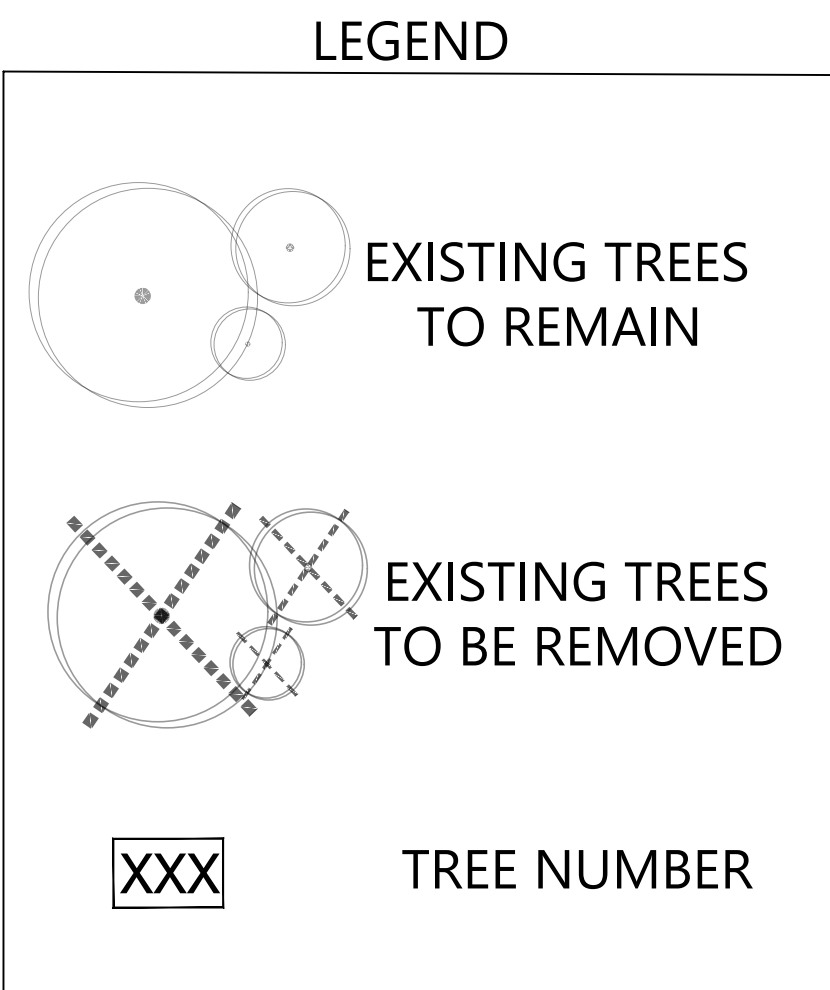

DRC

PZ25-12000023

09/03/2025

LOCUS MAP
N.T.S.

Costco
WHOLESALE

POMPANO BEACH, FL

THIS DOCUMENT, AS AN INSTRUMENT OF SERVICE, IS THE SOLE PROPERTY OF WDA DESIGN GROUP, INC. ITS USE BY THE OWNER FOR OTHER PROJECTS OR FOR COMPLETION OF THIS PROJECT BY OTHERS IS STRICTLY FORBIDDEN. DISTRIBUTION IN CONNECTION WITH THIS PROJECT SHALL NOT BE CONSTRUED AS PUBLICATION IN DEROGATION OF WDA DESIGN GROUP'S RIGHTS. ©2025, WDA DESIGN GROUP, INC.

REV.	DATE	DESCRIPTION	INIT.
A		INITIAL ISSUE	

PREPARED BY:
WDA DESIGN GROUP
31 EAST MAIN STREET
WESTBOROUGH, MA 01581
508.366.6552
WDA-DG.COM

OWNER:
**POMPANO PARK JV
LAND HOLDINGS LLC /
COSTCO WHOLESALE**

PREPARED FOR: **COSTCO
WHOLESALE
CORPORATION**
999 LAKE DRIVE
ISSAQUAH, WA 98027
T: 425.313.8100
www.costco.com

TITLE:
**TREE DISPOSITION
PLAN**

ADDRESS:
**SEC POWERLINE RD. &
RACETRACK RD.
Pompano Beach, FL
(Broward County)**

JOB NO.:	1653	DATE:	07/24/2025
DWN. BY:	KAF		
CHK'D. BY:		SHEET:	L-1.30

THIS DRAWING IS NOT TO BE USED FOR CONSTRUCTION PURPOSES
UNTIL ISSUED AS A CONSTRUCTION DRAWING BY WDA DESIGN GROUP.

TREE DISPOSITION PLAN