


SECTION B-B
SCALE: 1/4" = 1'-0"

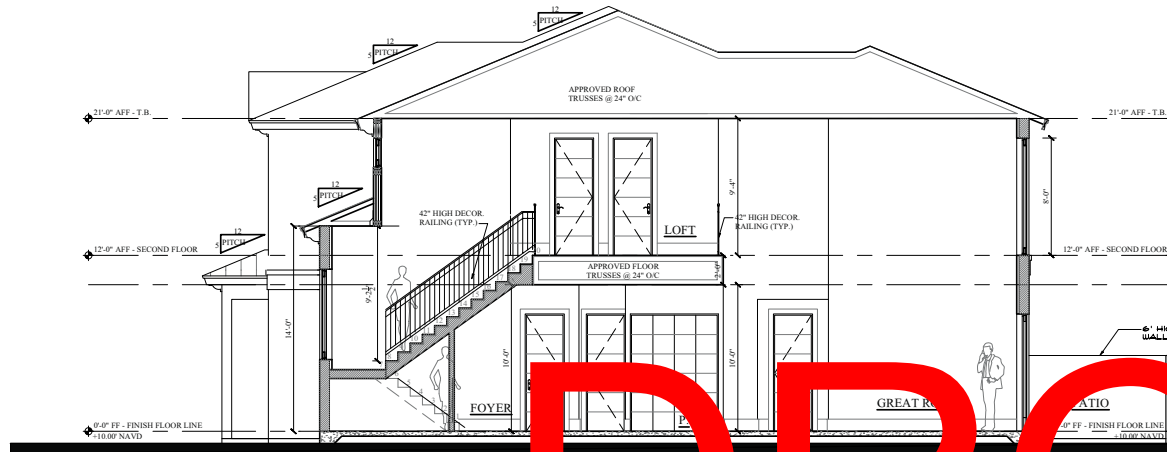

SECTION A-A
SCALE: 1/4" = 1'-0"

DRC

PZ21-12000019
7/07/2021

CONSULTANT Barretta & Associates
Archila
Design
 GROUP
ARCHITECTURE
 SERVICE
 883 Glen Michael Rd SW
 Palm Bay, FL 32909

3 UNIT TOWNHOUSE BLDG
 N. RIVERSIDE
 554 N. RIVERSIDE DR.
 POMPANO BEACH, FL 33062

AK0017415
 658 Normandy Ln. Bldg. N
 Delray Beach, FL 33444
 561-740-0051

Revisions:

No.	Description


Seal
 Digitally signed by James Barretta
 Date: 2021.05.03 15:56:33 -0400
 JAMES T. BARRETTA

BUILDING SECTIONS

Project No: 21-054
 Scale: AS SHOWN
 Proj. Mgr: OSCAR
 Designer: J.B.
 Drawn: OSCAR
 Checked: J.B.
 Date: 5/03/2021
 Sheet No: A-5.1