



MANHOLE COUPLING

ENGINEERING STANDARDS 2025			
REVISIONS		ENGINEERING DIVISION CITY OF POMPAÑO BEACH	MANHOLE COUPLING
BY	DATE		
S.S.	JUNE 2005	SCALE: N.T.S.	DATE: JUNE 2022 DWG. NO. <b>212-1</b>
T.W.	11-2007		
S.S.	12-2013		
A.S.	09-2021		

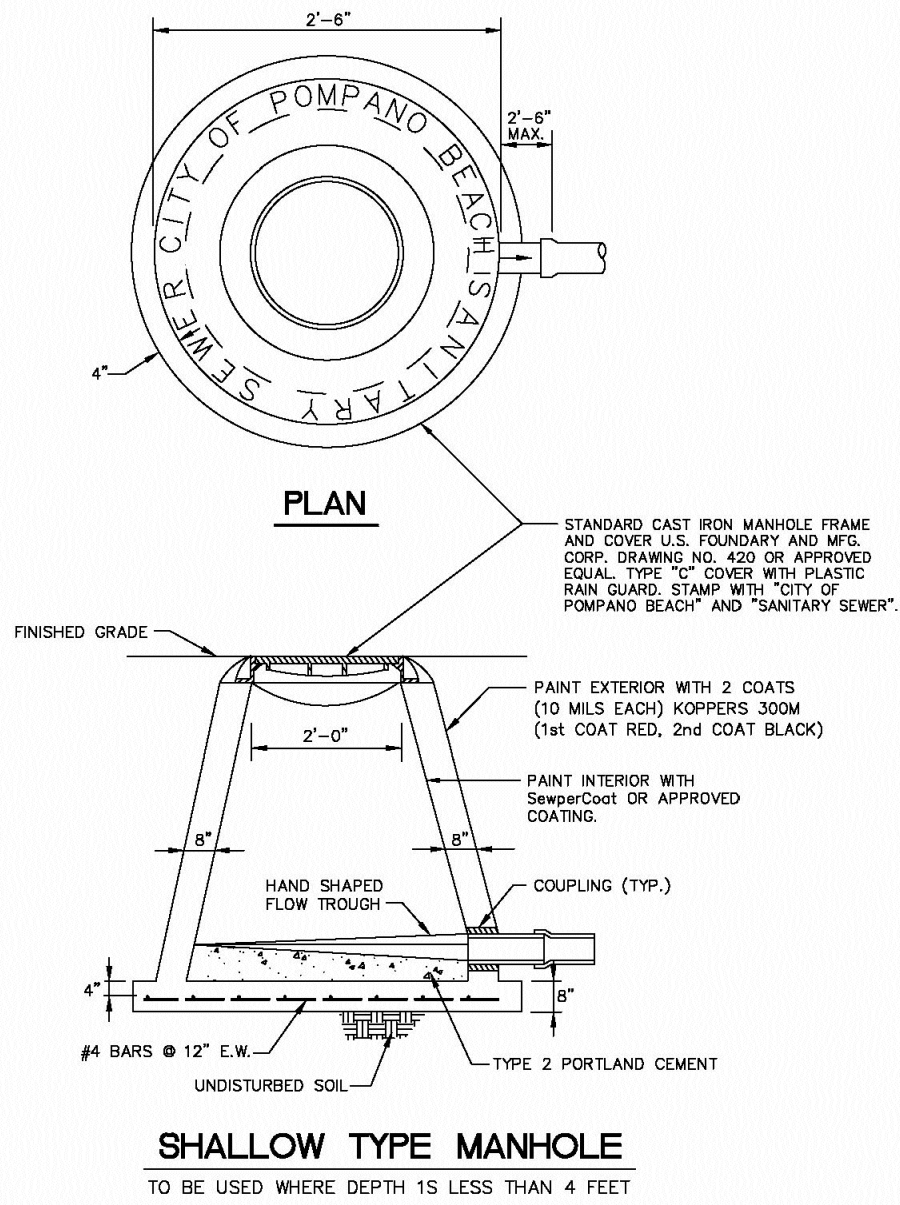


SHALLOW TYPE MANHOLE  
TO BE USED WHERE DEPTH IS LESS THAN 4 FEET

ENGINEERING STANDARDS 2025			
REVISIONS		ENGINEERING DIVISION CITY OF POMPAÑO BEACH	SHALLOW TYPE MANHOLE
BY	DATE		
S.S.	JUNE 2005	SCALE: N.T.S.	DATE: JUNE 2022 DWG. NO. <b>216-1</b>
T.W.	11-2007		
A.S.	09-2021		

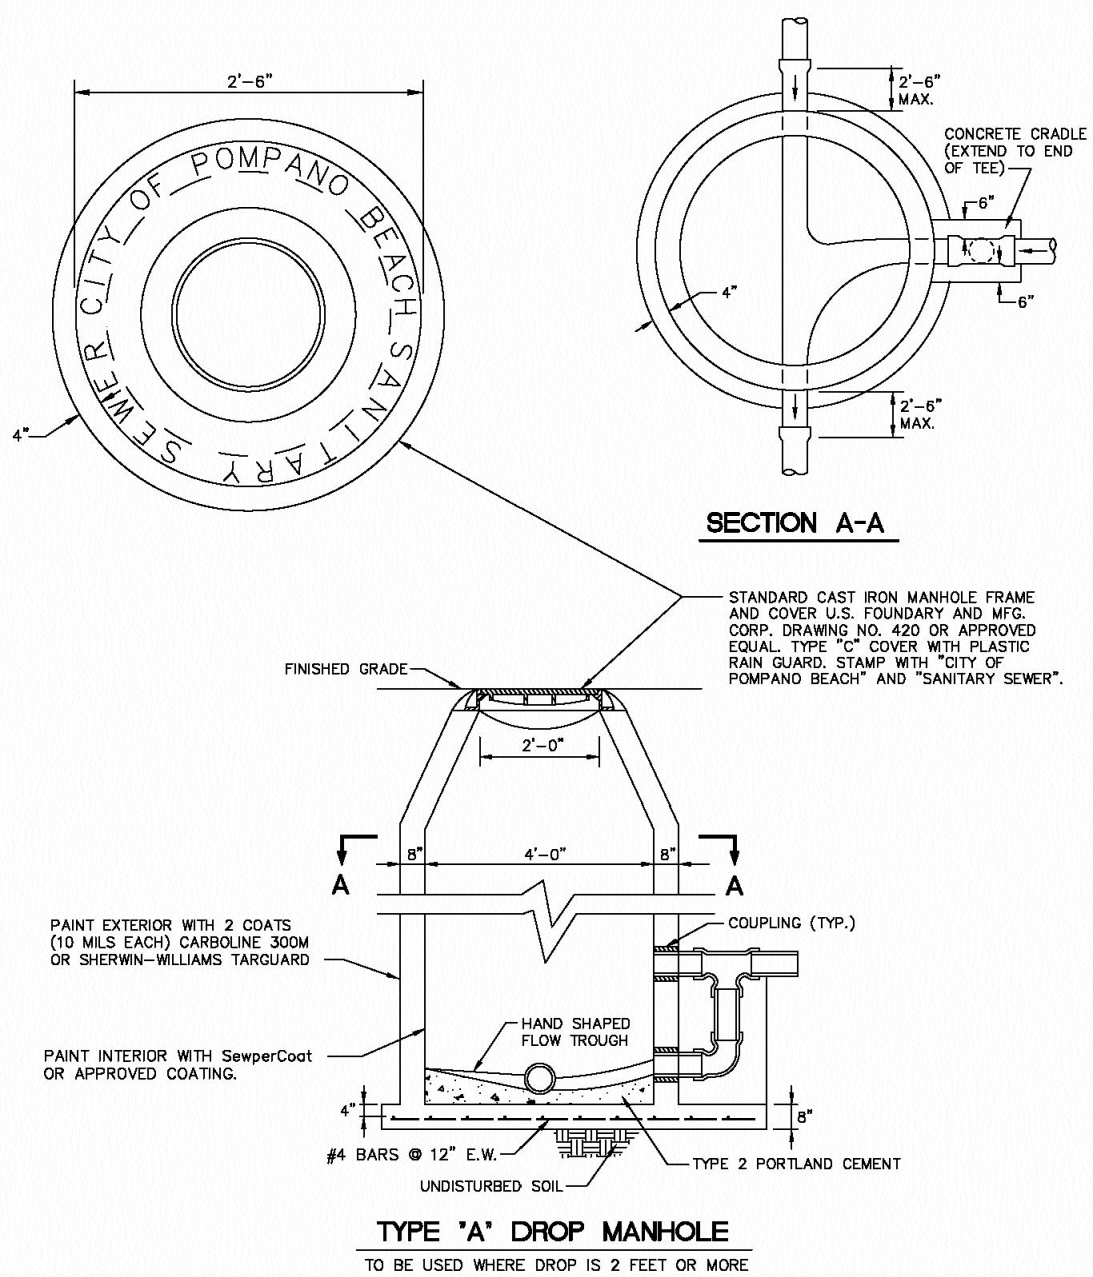

TYPE 'A' DROP MANHOLE  
TO BE USED WHERE DROP IS 2 FEET OR MORE


ENGINEERING STANDARDS 2025			
REVISIONS		ENGINEERING DIVISION CITY OF POMPAÑO BEACH	TYPE 'A' DROP MANHOLE
BY	DATE		
S.S.	JUNE 2005	SCALE: N.T.S.	DATE: JUNE 2022 DWG. NO. <b>213-1</b>
T.W.	11-2007		
S.S.	12-2013		
A.S.	09-2021		

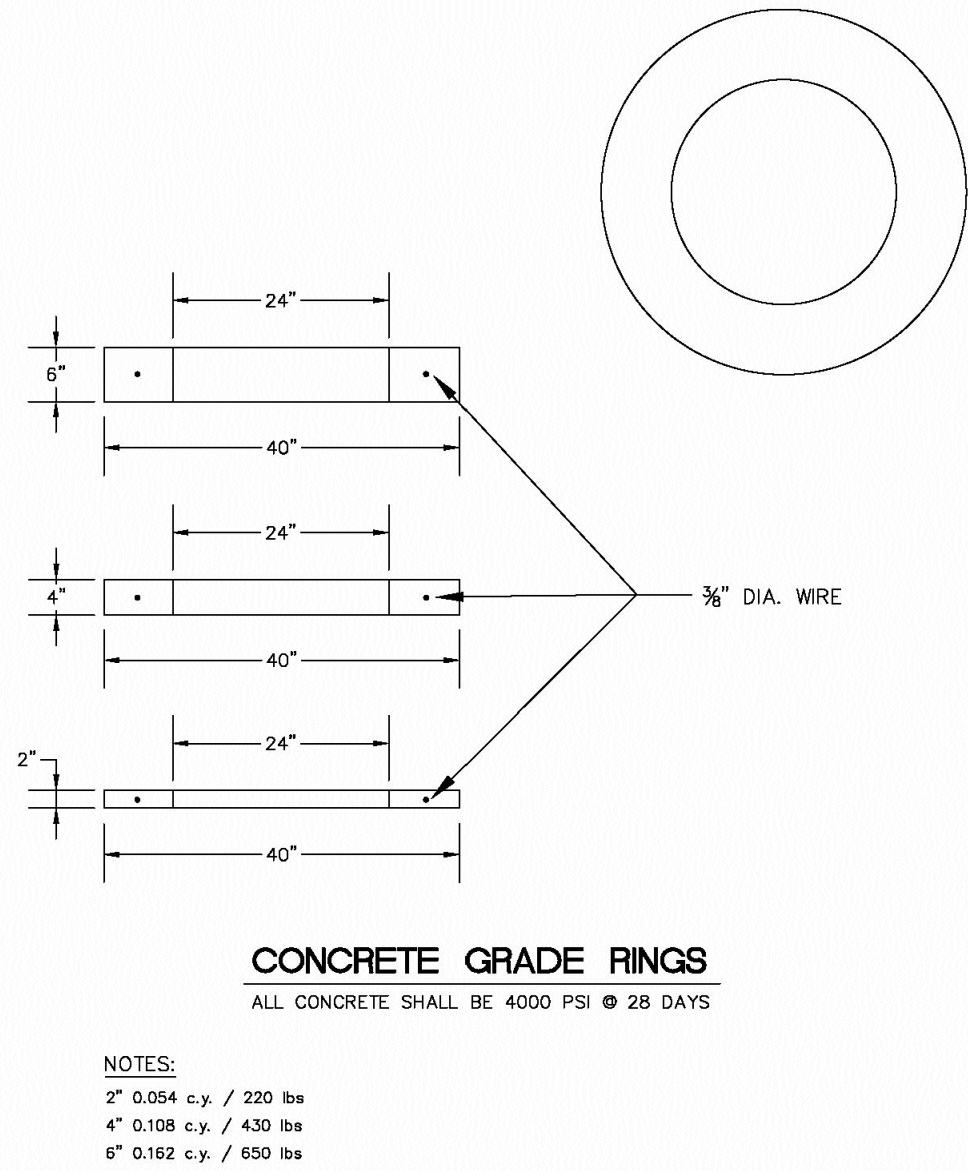

CONCRETE GRADE RINGS  
ALL CONCRETE SHALL BE 4000 PSI @ 28 DAYS


NOTES:  
2\"/>

ENGINEERING STANDARDS 2025			
REVISIONS		ENGINEERING DIVISION CITY OF POMPAÑO BEACH	CONCRETE GRADE RINGS
BY	DATE		
		SCALE: N.T.S.	DATE: JUNE 2022 DWG. NO. <b>216-2</b>

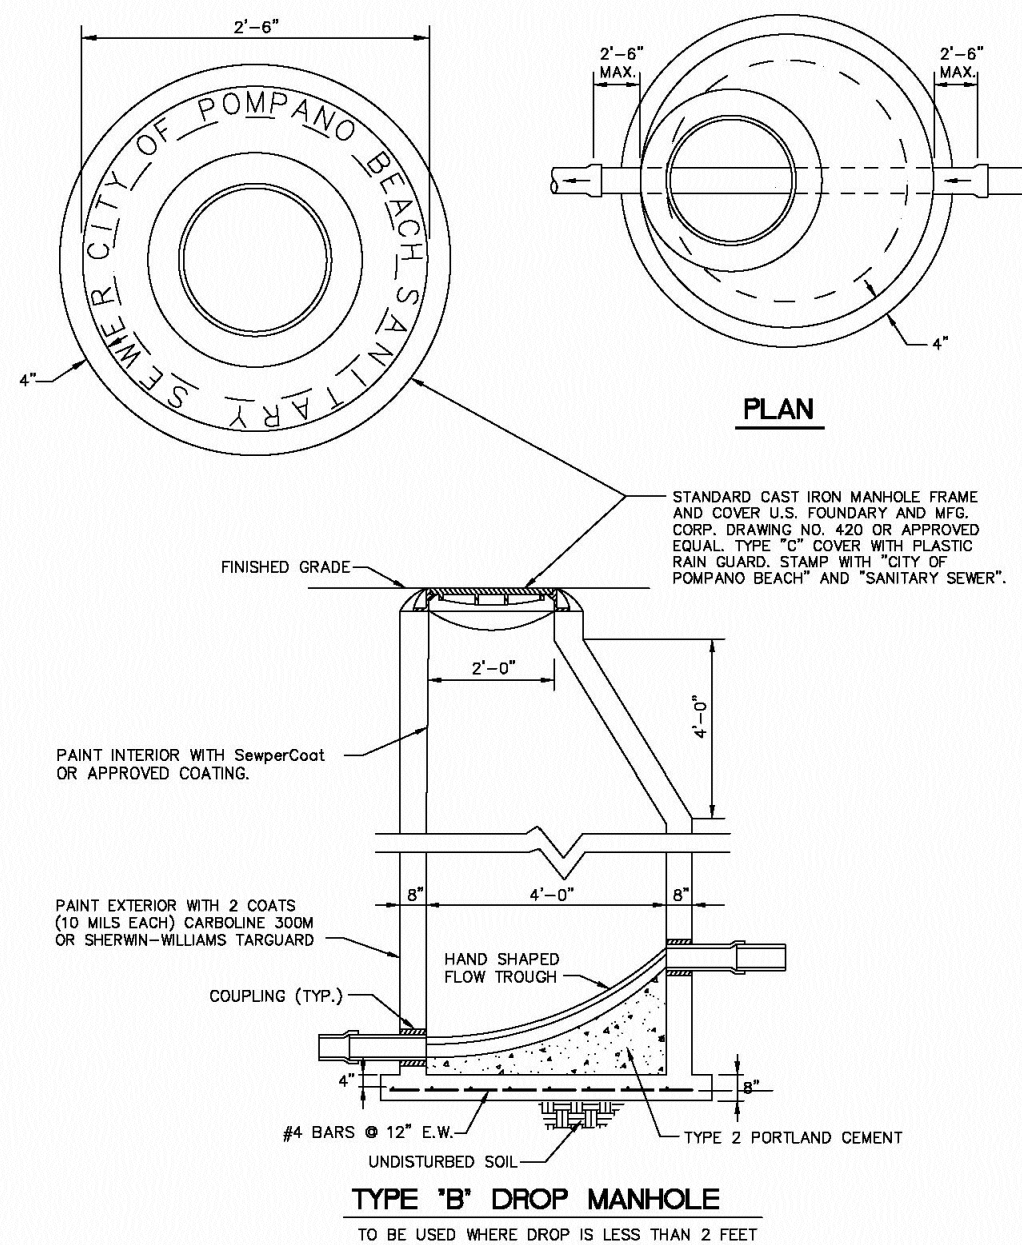

TYPE 'B' DROP MANHOLE  
TO BE USED WHERE DROP IS LESS THAN 2 FEET

ENGINEERING STANDARDS 2025			
REVISIONS		ENGINEERING DIVISION CITY OF POMPAÑO BEACH	TYPE 'B' DROP MANHOLE
BY	DATE		
S.S.	JUNE 2005	SCALE: N.T.S.	DATE: JUNE 2022 DWG. NO. <b>214-1</b>
T.W.	11-2007		
S.S.	12-2013		
A.S.	09-2021		

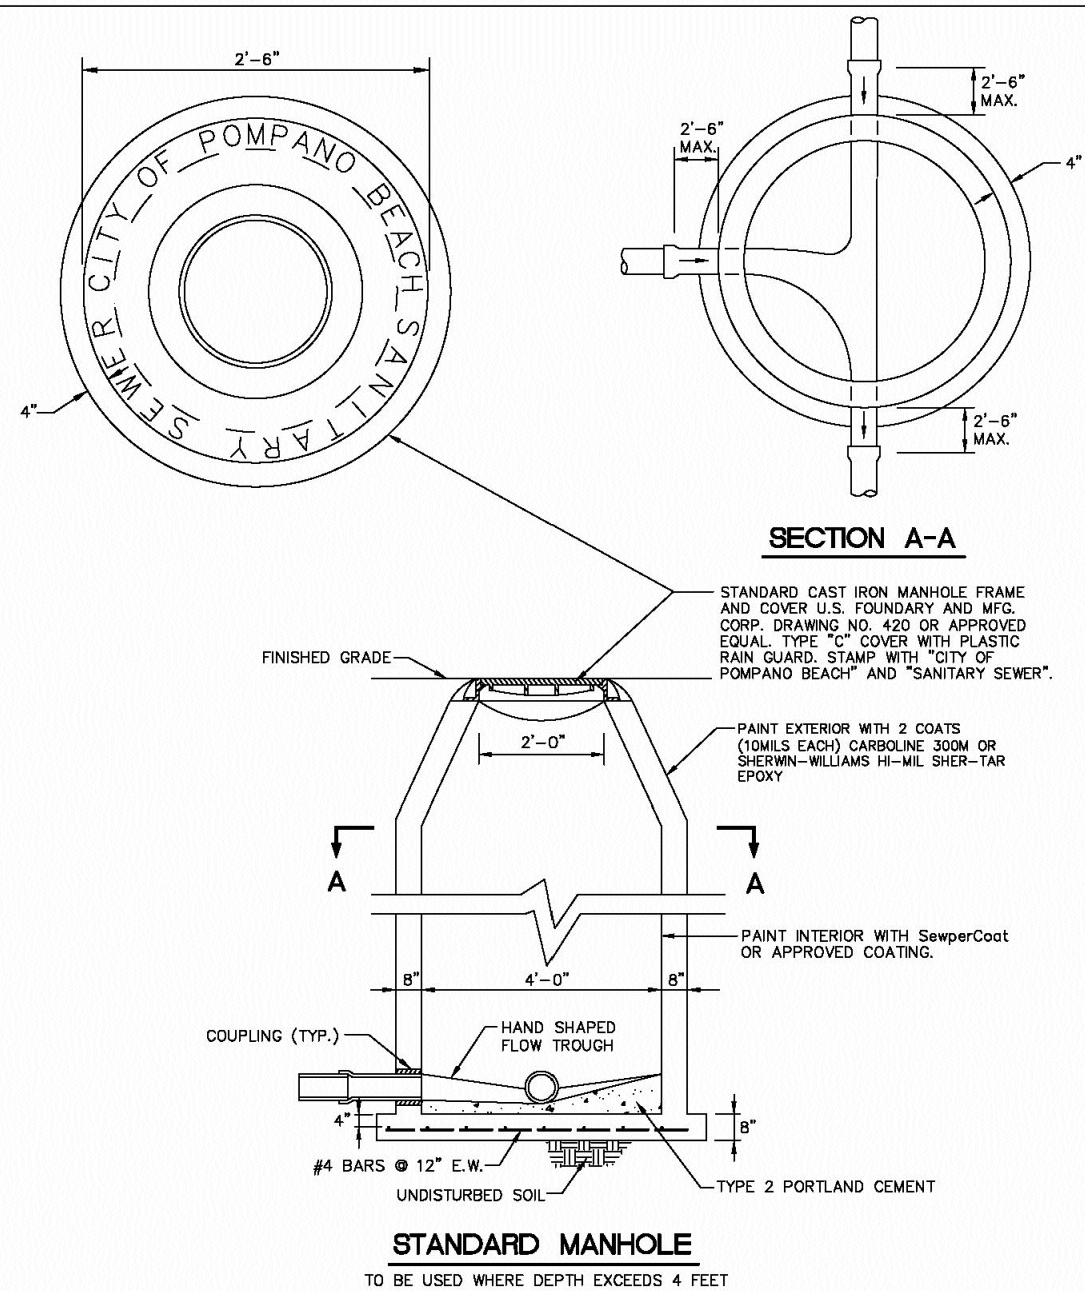

STANDARD MANHOLE  
TO BE USED WHERE DEPTH EXCEEDS 4 FEET

ENGINEERING STANDARDS 2025			
REVISIONS		ENGINEERING DIVISION CITY OF POMPAÑO BEACH	STANDARD MANHOLE
BY	DATE		
S.S.	JUNE 2005	SCALE: N.T.S.	DATE: JUNE 2022 DWG. NO. <b>215-1</b>
T.W.	11-2007		
S.S.	12-2013		
A.S.	09-2021		

PZB


PZ24-12000027  
06/24/2026

This document has been digitally  
signed and sealed by  
Blake M. Kidwell on 04/23/2026.

Printed copies of this document are not  
considered signed and sealed.

Revisions	
Δ	06/02/26 AAC
Δ	
Δ	
Δ	
Δ	
Δ	
Δ	
Δ	

Phase:  
PERMIT  
DOCUMENTS

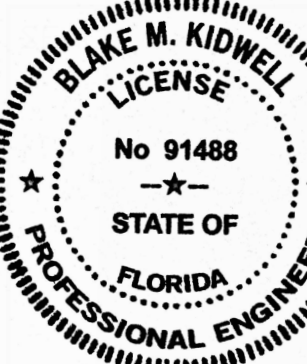

Scale:	Date
AS NOTED	01/27/25
Job No.	Plot Date
24-1832.00	04/22/26
Drawn by	Sheet No.
BMK	<b>C6.3</b>
Proj. Mgr.	
BMK	
Appr. by	of
BMK	