



absolute-idea.com
CANAL PARK
3323 NE 163rd Street, Suite 200 North Miami Beach, FL 33160
1 305.792.0015 1 305.931.0279 @info@absolute-idea.com

SEAL
KEN GARDNER
FL LA 1569



REV.	DATE	DESCRIPTION
01	XX-XX-2024	D.R.C SUBMITAL


ALL MEASUREMENTS MUST BE VERIFIED BEFORE BEGINNING THE WORKS. NO MEASUREMENTS ARE TO BE SCALED DIRECTLY FROM THIS DRAWING.

Key section
PROGRESS SET

Client
VERA FUND
NICK POLYUSHKIN
& YURI KHARITONENKOV
TEL: 305.833.3303

Project
1600 S FEDERAL HIGHWAY (MIXED-USE PROJECT)
1600 SOUTH FEDERAL HIGHWAY,
POMPAHO BEACH, FL 33062

Title	
SOIL VOLUME, SILVA CELL & BIOBARRIER PLAN	
Drawn GSLA PZB	Field LANDSCAPE ARCH
Scale as shown	Scale as shown
Date 10-09-2024	Date 10-09-2024
Project 24-838	Project 24-838

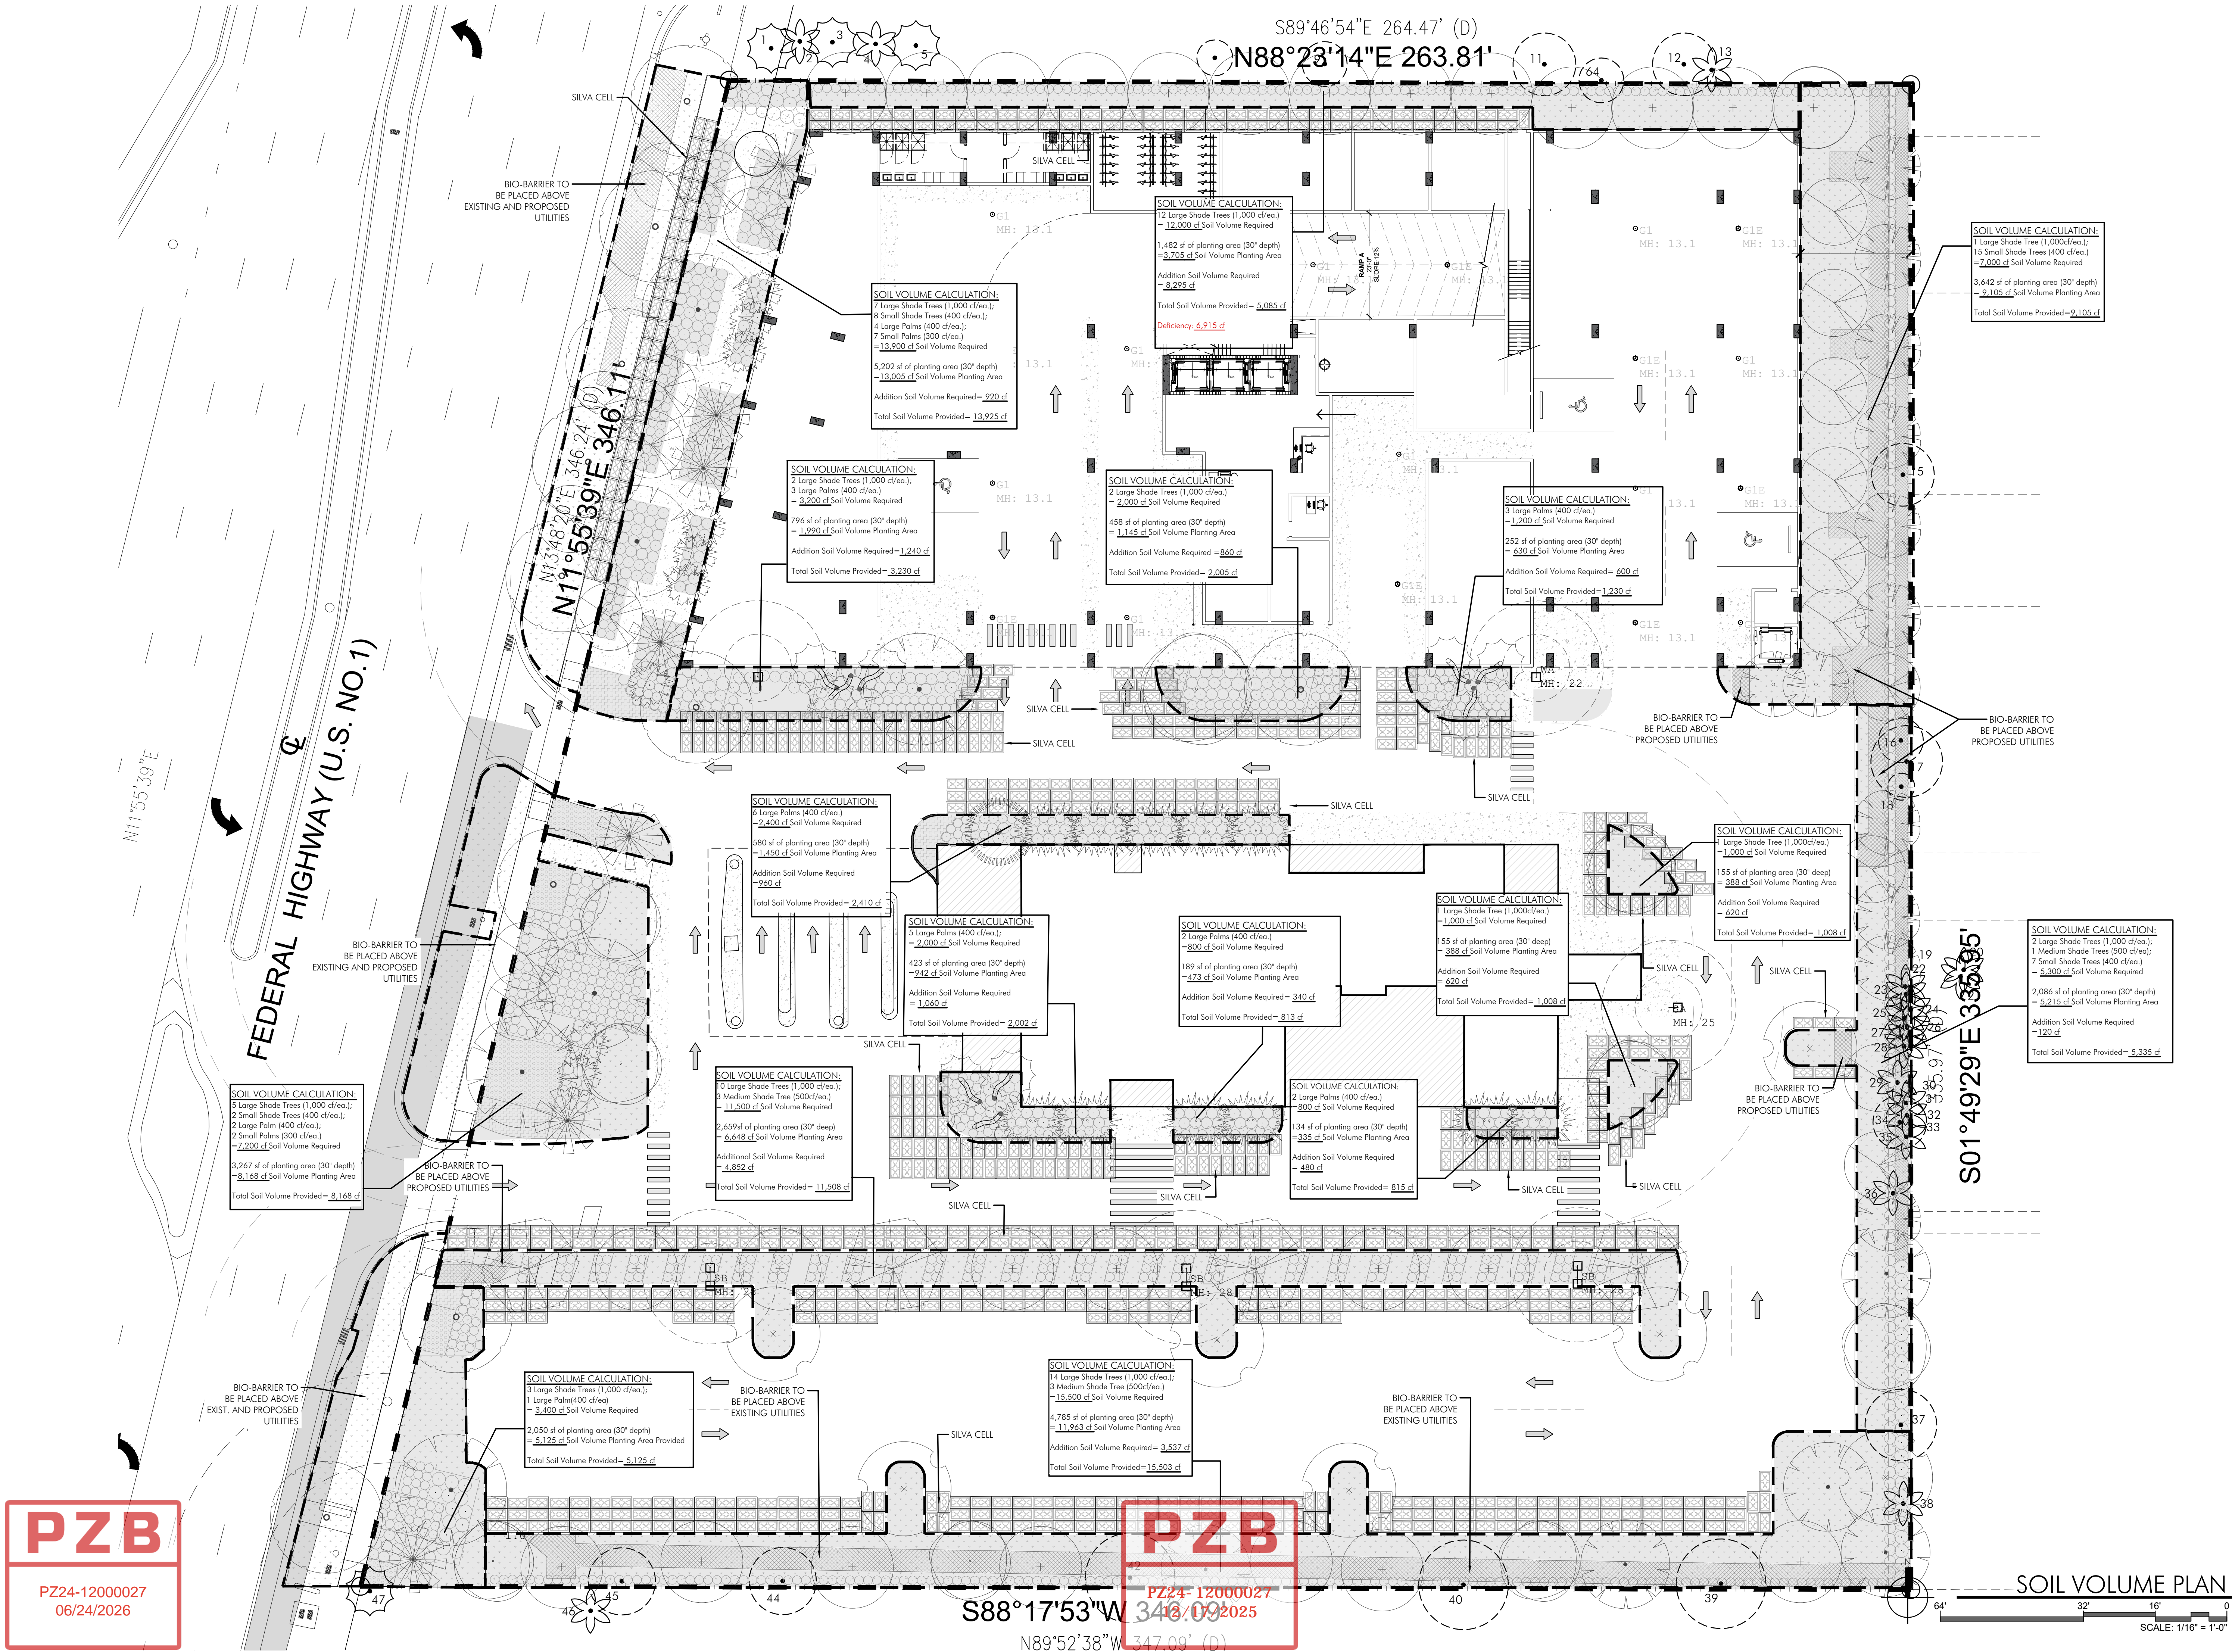

PZB
PZ24-12000027
06/24/2026

PZB
PZ24-12000027
11/19/2025

PZB
PZ24-12000027
11/19/2025

SOIL VOLUME PLAN
SCALE: 1/16" = 1'-0"

L-208