



AR 0013087

No:	Issue	Date
	Progress	08/29/2025

DORSKY + YUE


MODERA POMPANO BEACH

POMPANO BEACH, FLORIDA
ALL RIGHTS RESERVED

EXHIBITS

Job No.:	Drawn:	Checked:	Date:
DY202515			8/29/2025

A106

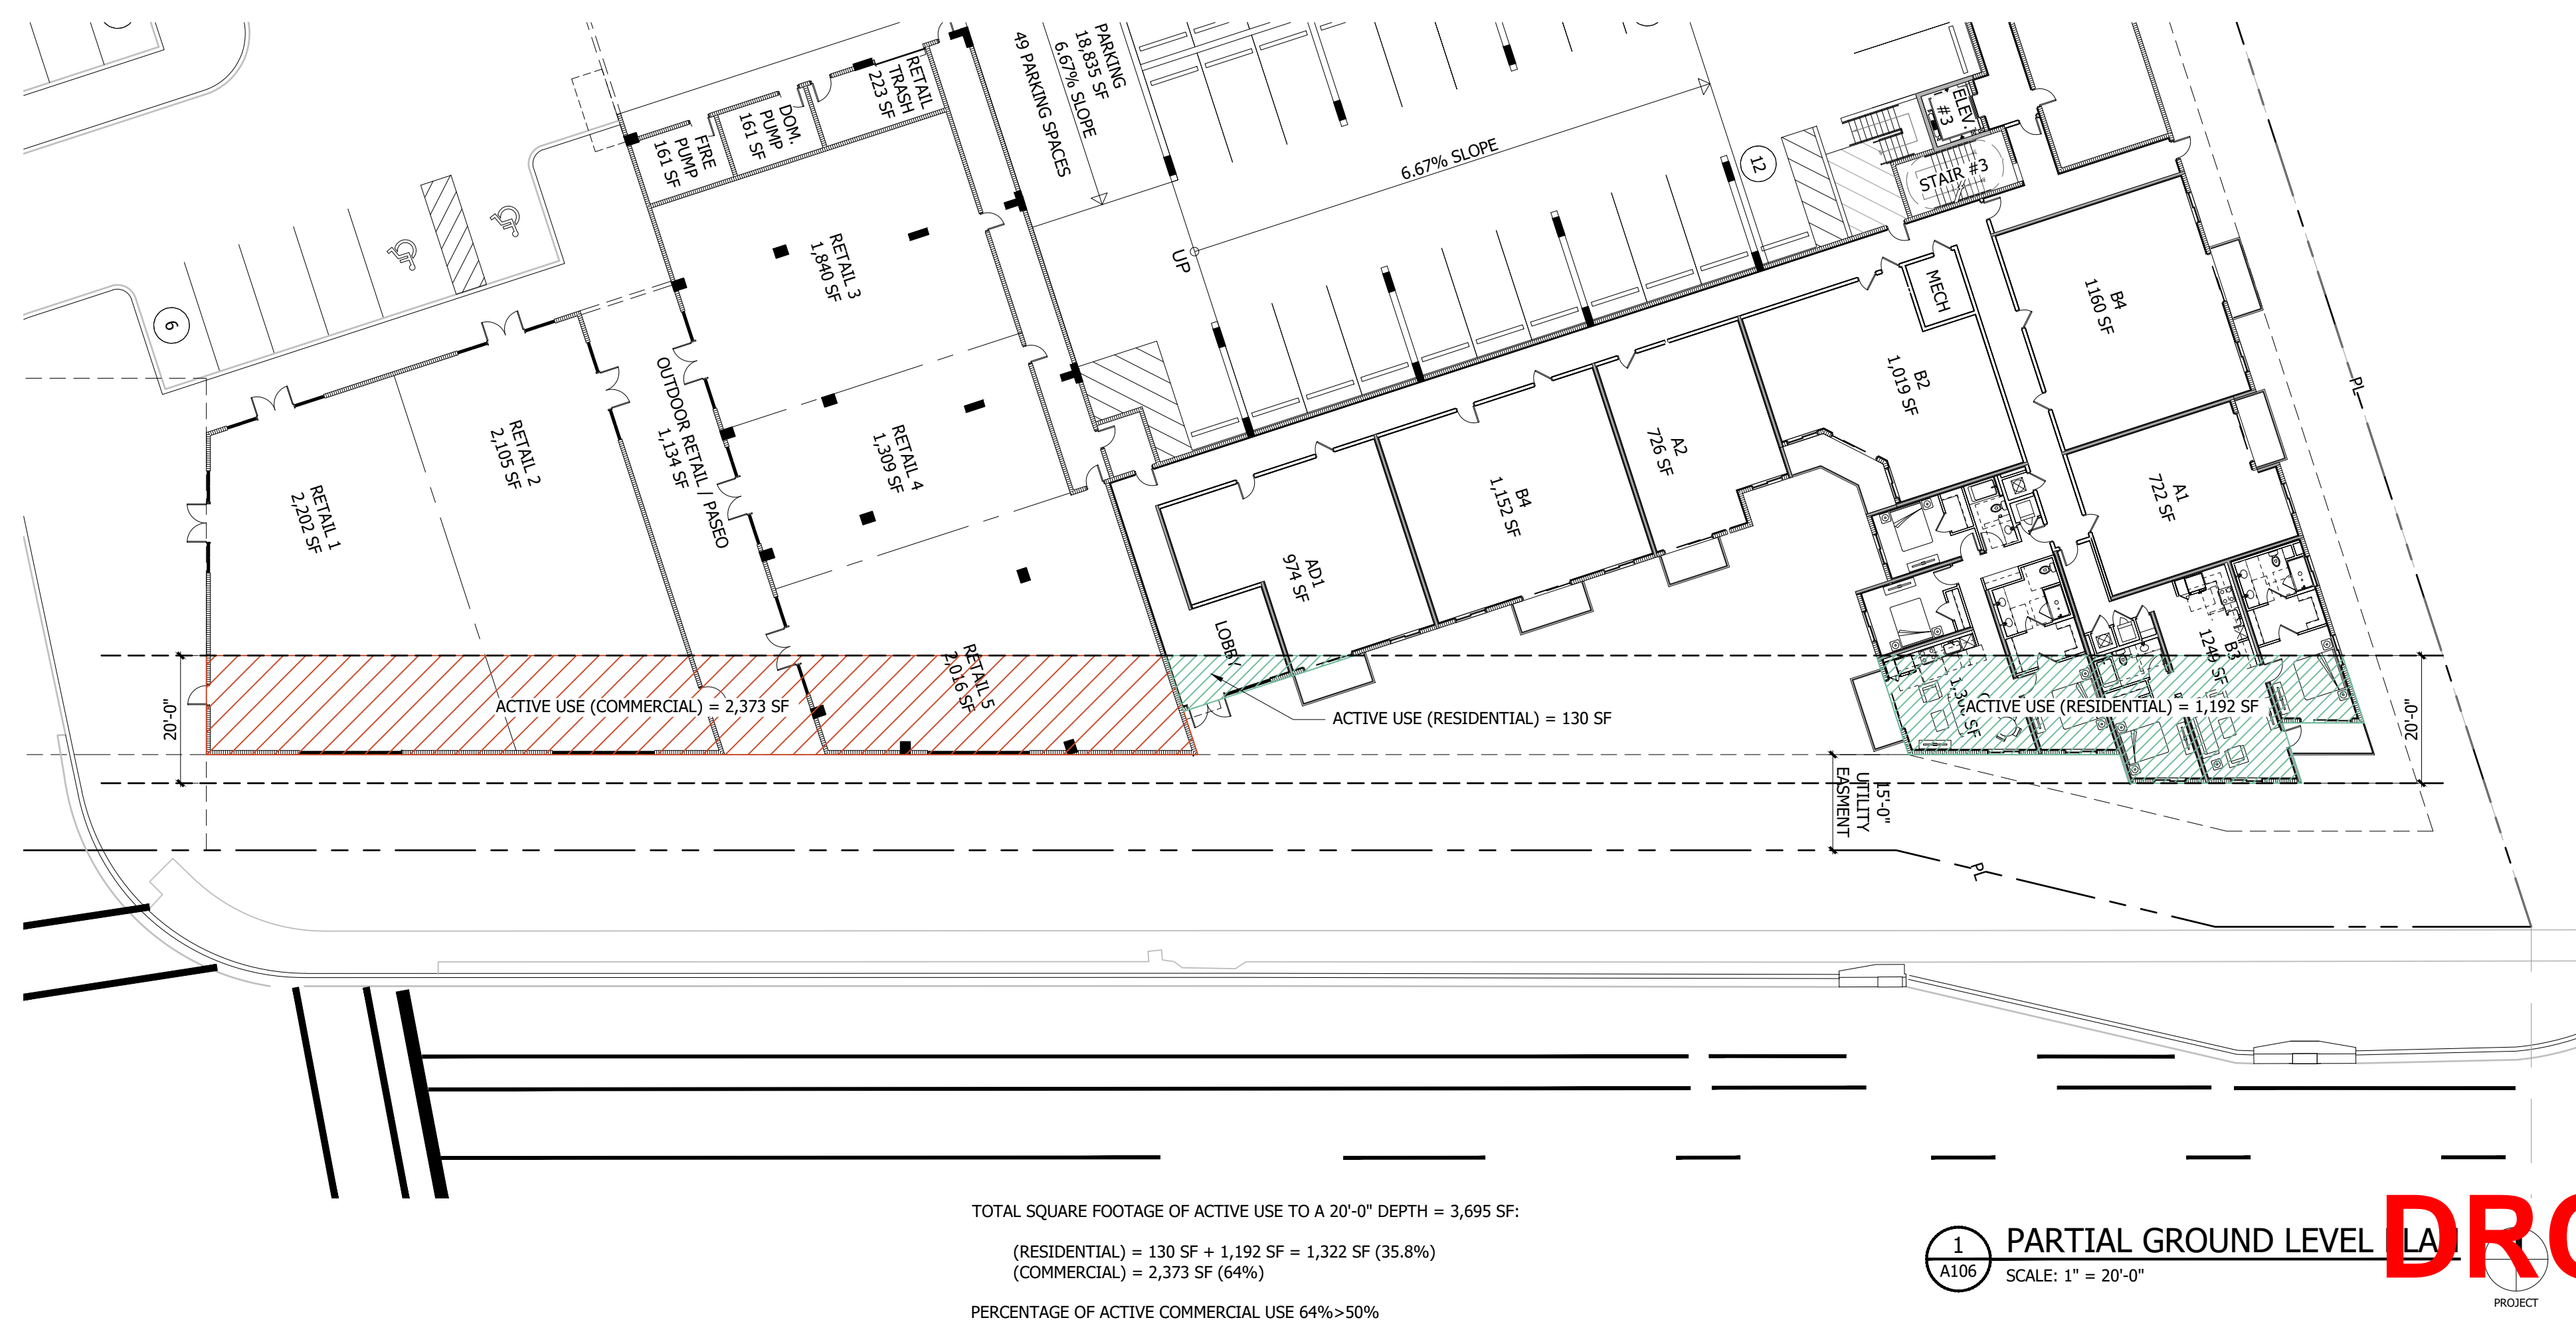

TOTAL SQUARE FOOTAGE OF ACTIVE USE TO A 20'-0" DEPTH = 3,695 SF:

(RESIDENTIAL) = 130 SF + 1,192 SF = 1,322 SF (35.8%)
(COMMERCIAL) = 2,373 SF (64%)

PERCENTAGE OF ACTIVE COMMERCIAL USE 64%>50%

1 PARTIAL GROUND LEVEL
A106 SCALE: 1" = 20'-0"

6) SCALE: 1" = 20'-0"

DRC

PROJECT

PZ25-12000028

10/15/2025