


Plotted By:Abdoul Emmanuel Sheet:Mill Creek-Pompano Layout-C-401 WATER & SEWER DETAILS September 09, 2025 05:38:31pm K:\FTL_Civil\043 jobs\043175014 Mill Creek-Pompano\Design\CADD\PlanSheets\C-UTL-DET.dwg
This document, together with the concepts and designs presented herein, as an instrument of service, is intended only for the specific purpose and client for which it was prepared. Reuse of and improper reliance on this document without written authorization and adaptation by Kimley-Horn and Associates, Inc. shall be without liability to Kimley-Horn and Associates, Inc.

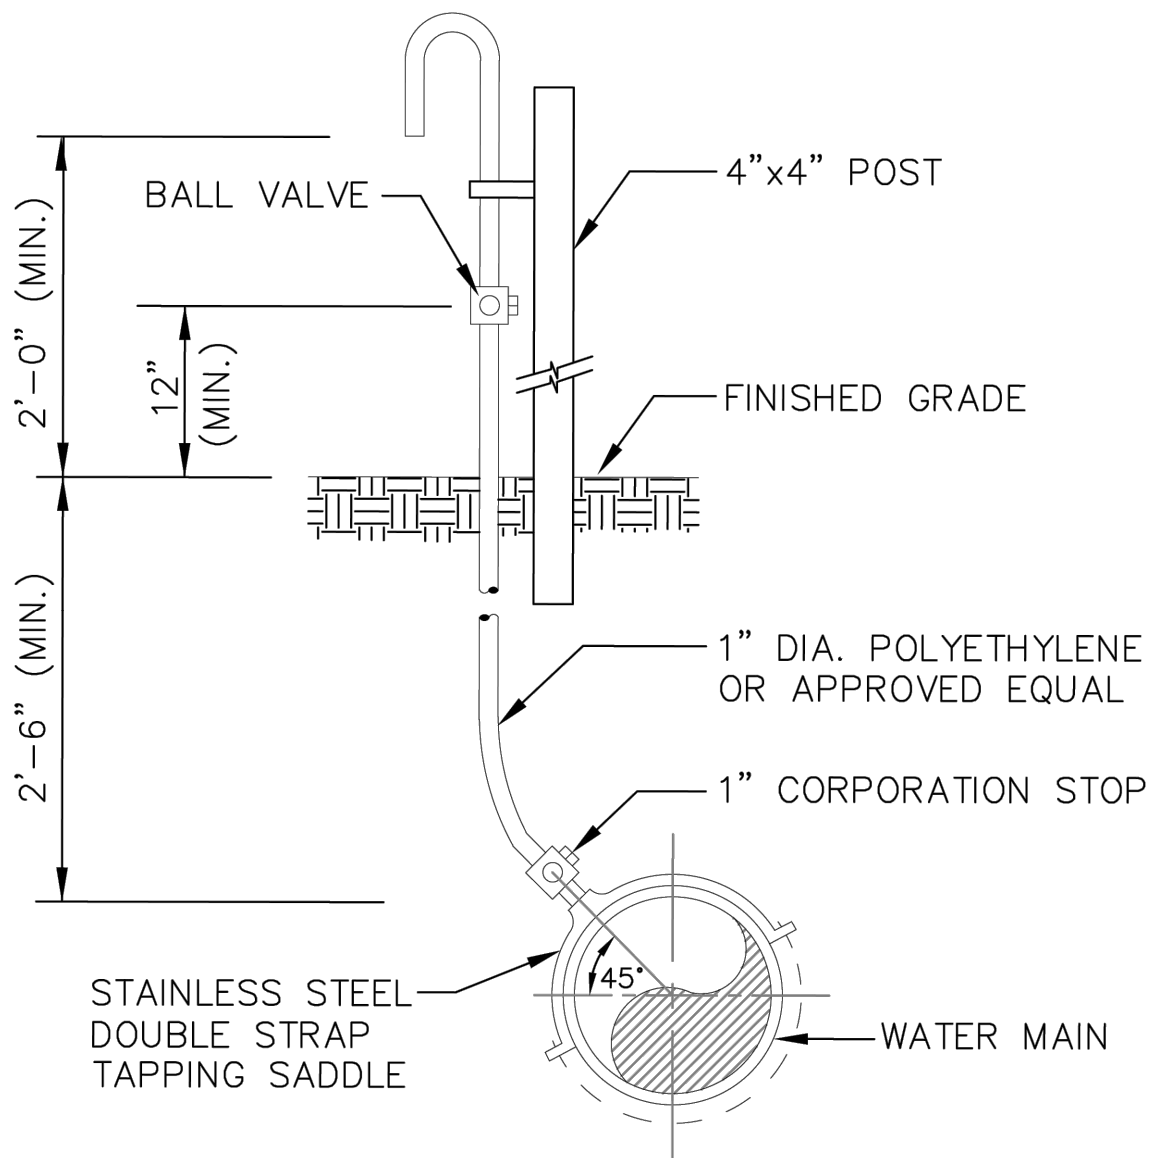


SAMPLE POINT (MAIN)

ALL D.I.P. TO BE PAINTED
BLUE ON TOP HALF OF PIPE.

ENGINEERING STANDARDS 2019


REVISIONS		ENGINEERING DIVISION CITY OF POMPAÑO BEACH	SAMPLE POINT (MAIN)	DATE: JUNE 1996 DWG. NO.
BY	DATE			
S.S.	04-2005			
		SCALE: N.T.S.		100-1

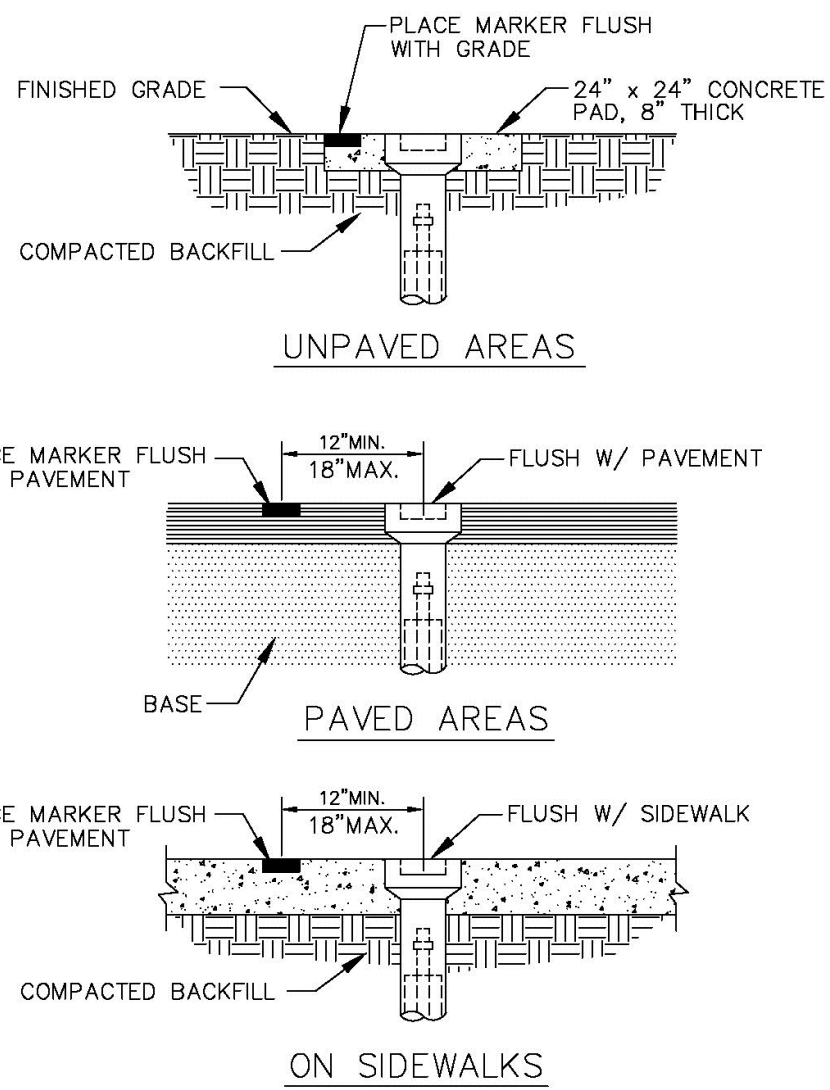

VALVE BOX SETTINGS

ENGINEERING STANDARDS 2025

REVISIONS		ENGINEERING DIVISION CITY OF POMPAÑO BEACH	VALVE BOX SETTINGS	DATE: MAY 2022 DWG. NO.
BY	DATE			
S.S.	04-2005			
		SCALE: N.T.S.		102-1

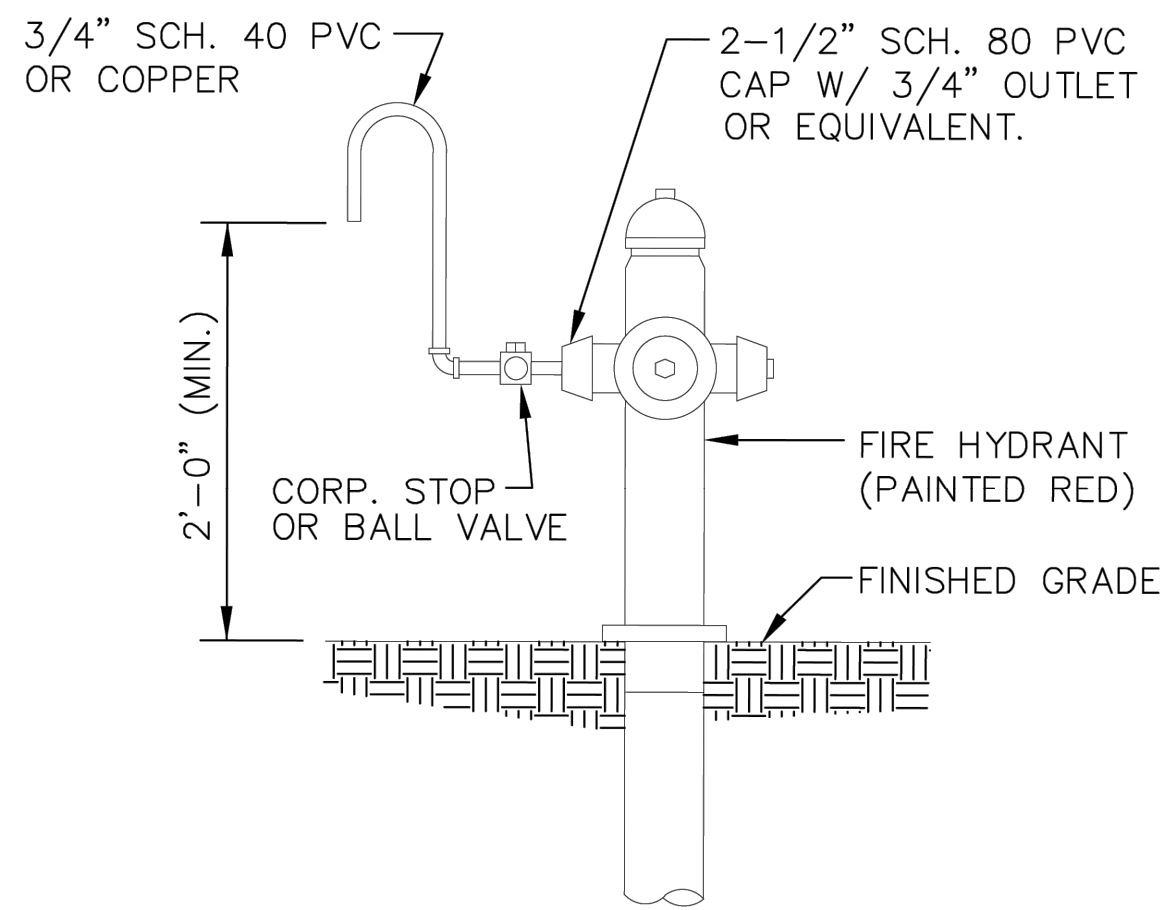


SAMPLE POINT (HYDRANT)

ALL POMPAÑO BEACH HYDRANTS SHALL BE PAINTED RED.

ALL D.I.P. TO BE PAINTED
BLUE ON TOP HALF OF PIPE.

ENGINEERING STANDARDS 2019


REVISIONS		ENGINEERING DIVISION CITY OF POMPAÑO BEACH	SAMPLE POINT (HYDRANT)	DATE: JUNE 1996 DWG. NO.
BY	DATE			
S.S.	04-2005			
		SCALE: N.T.S.		101-1

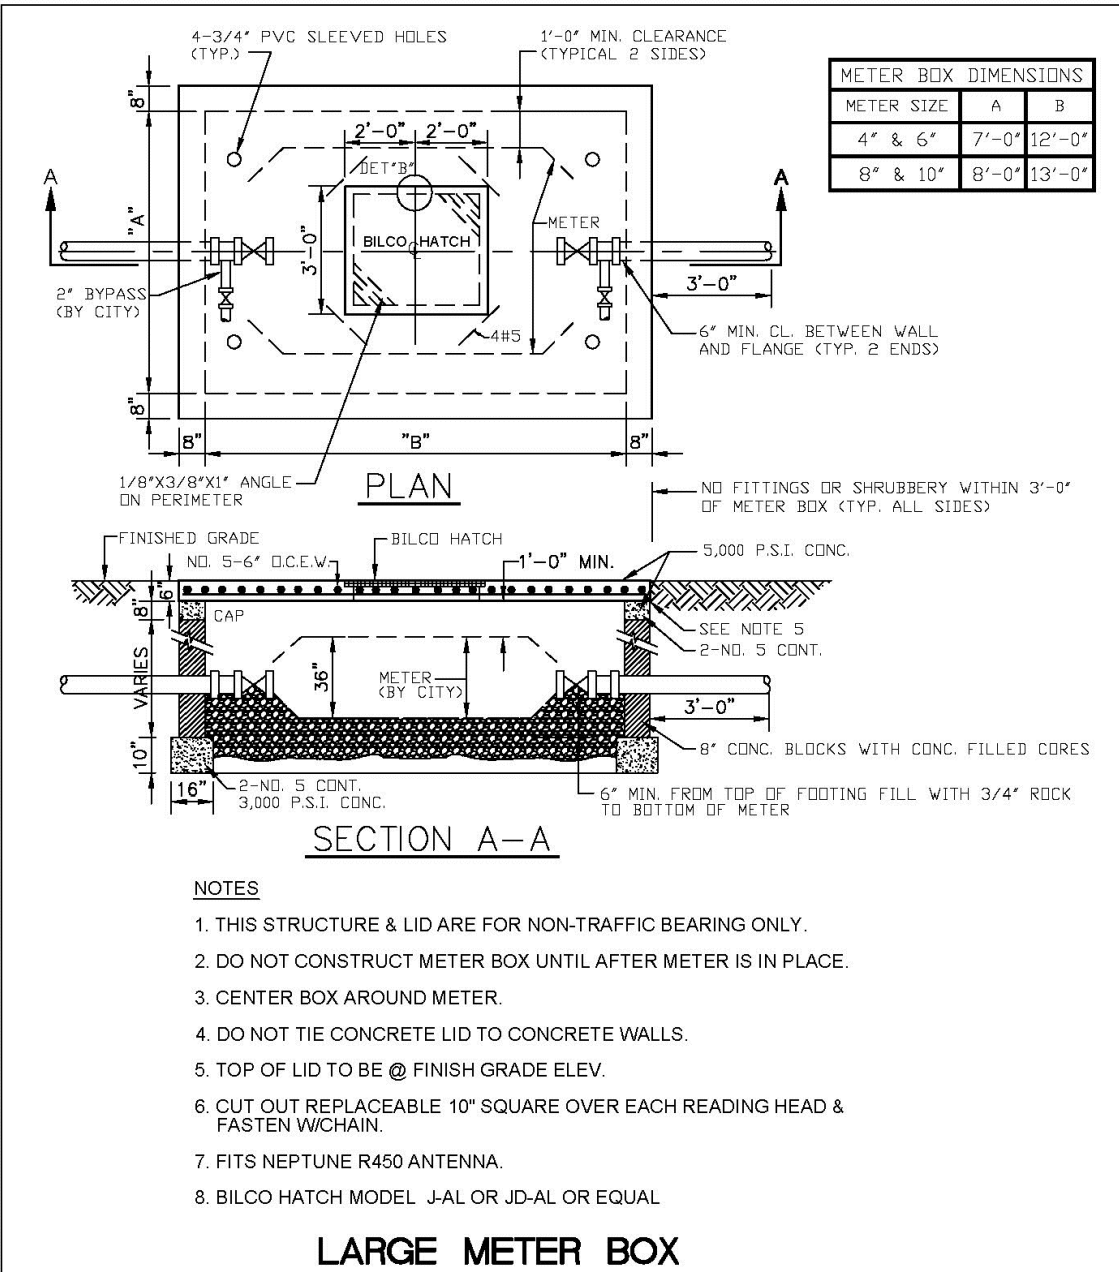

LARGE METER BOX

ENGINEERING STANDARDS 2025


REVISIONS		ENGINEERING DIVISION CITY OF POMPAÑO BEACH	LARGE METER BOX	DATE: MAY 2022 DWG. NO.
BY	DATE			
T.W.	03-2008			
S.S.	01-2012			
S.S.	11-2012			
		SCALE: N.T.S.		105-1

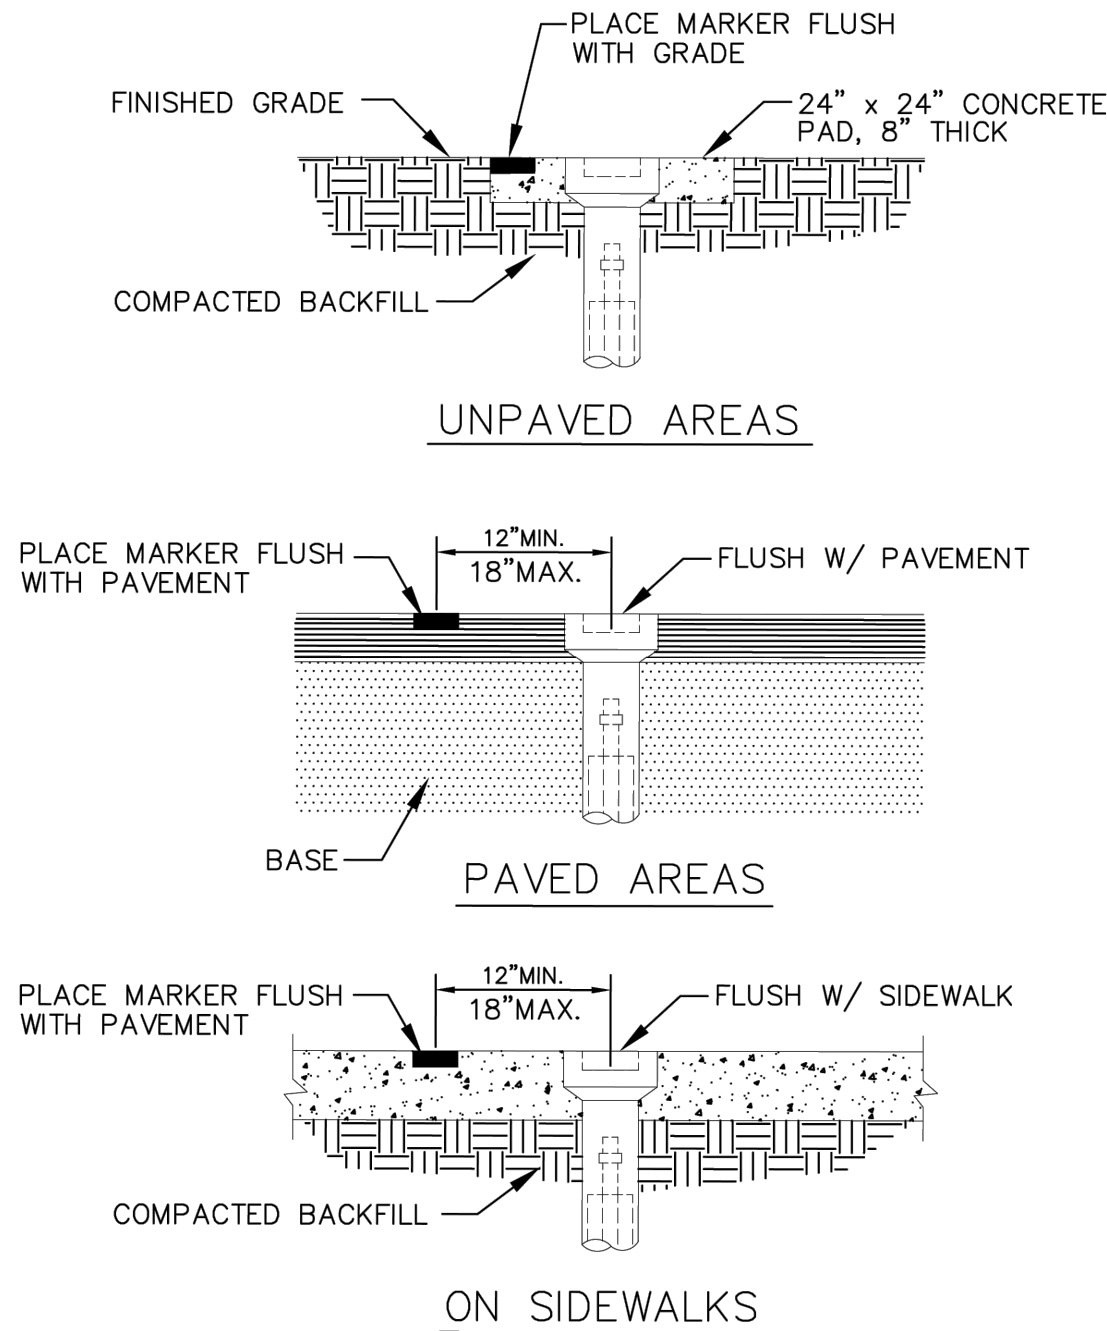

VALVE BOX SETTINGS

ENGINEERING STANDARDS 2019


REVISIONS		ENGINEERING DIVISION CITY OF POMPAÑO BEACH	VALVE BOX SETTINGS	DATE: JUNE 1996 DWG. NO.
BY	DATE			
S.S.	04-2005			
		SCALE: N.T.S.		102-1

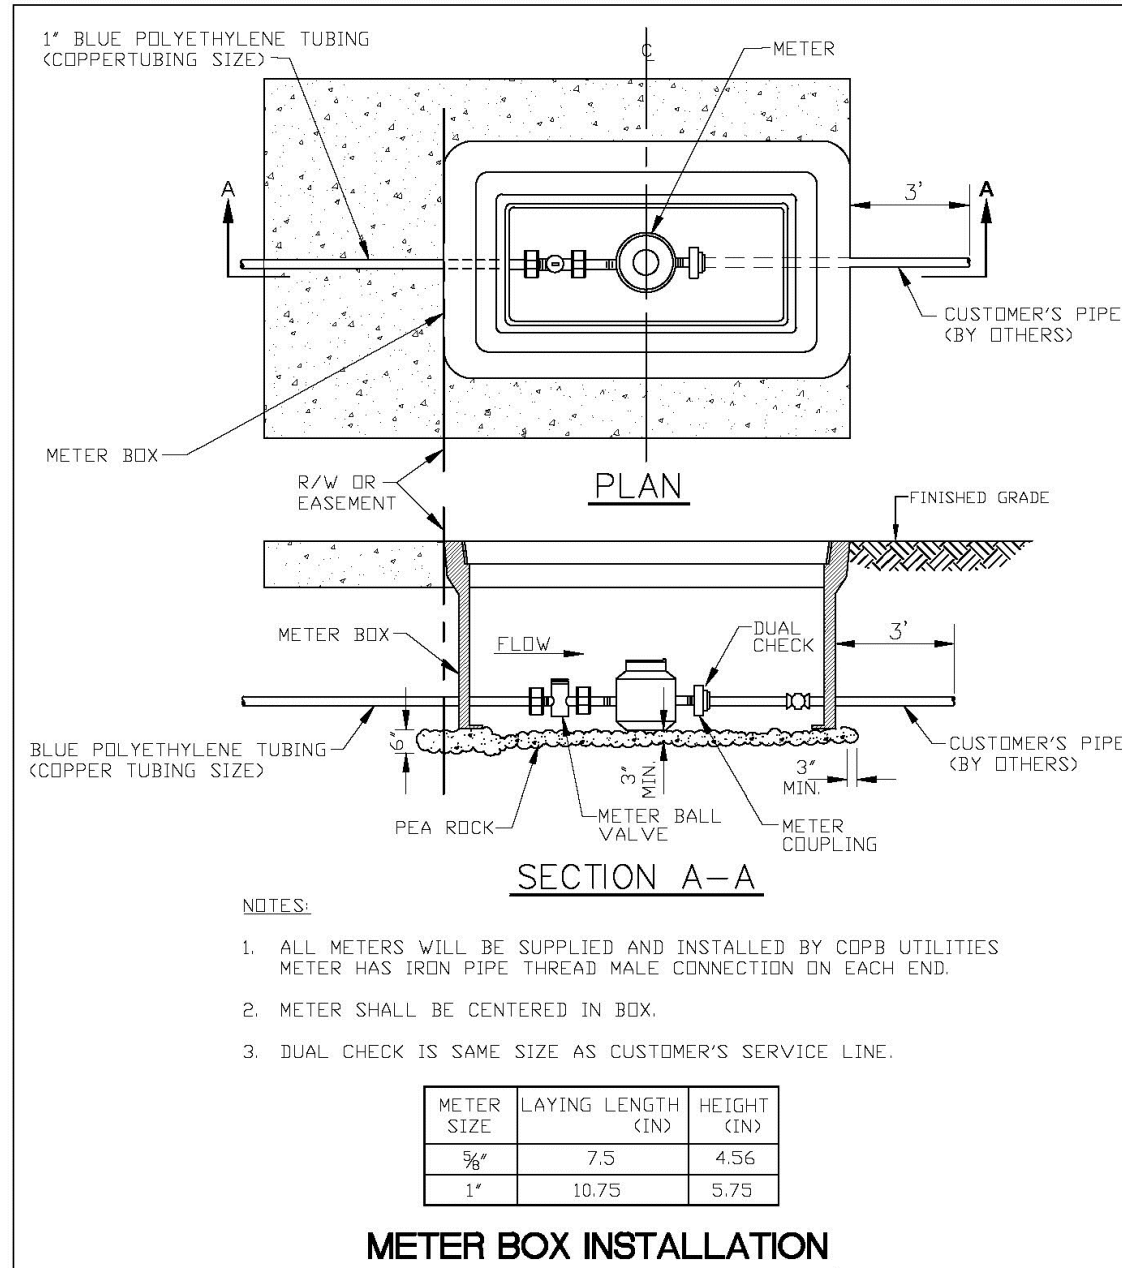

METER BOX INSTALLATION

ENGINEERING STANDARDS 2025

REVISIONS		ENGINEERING DIVISION CITY OF POMPAÑO BEACH	METER BOX INSTALLATION FOR 5/8" AND 1" METERS	DATE: JAN. 2022 DWG. NO.
BY	DATE			
S.S.	11-2012			
		SCALE: N.T.S.		105-2

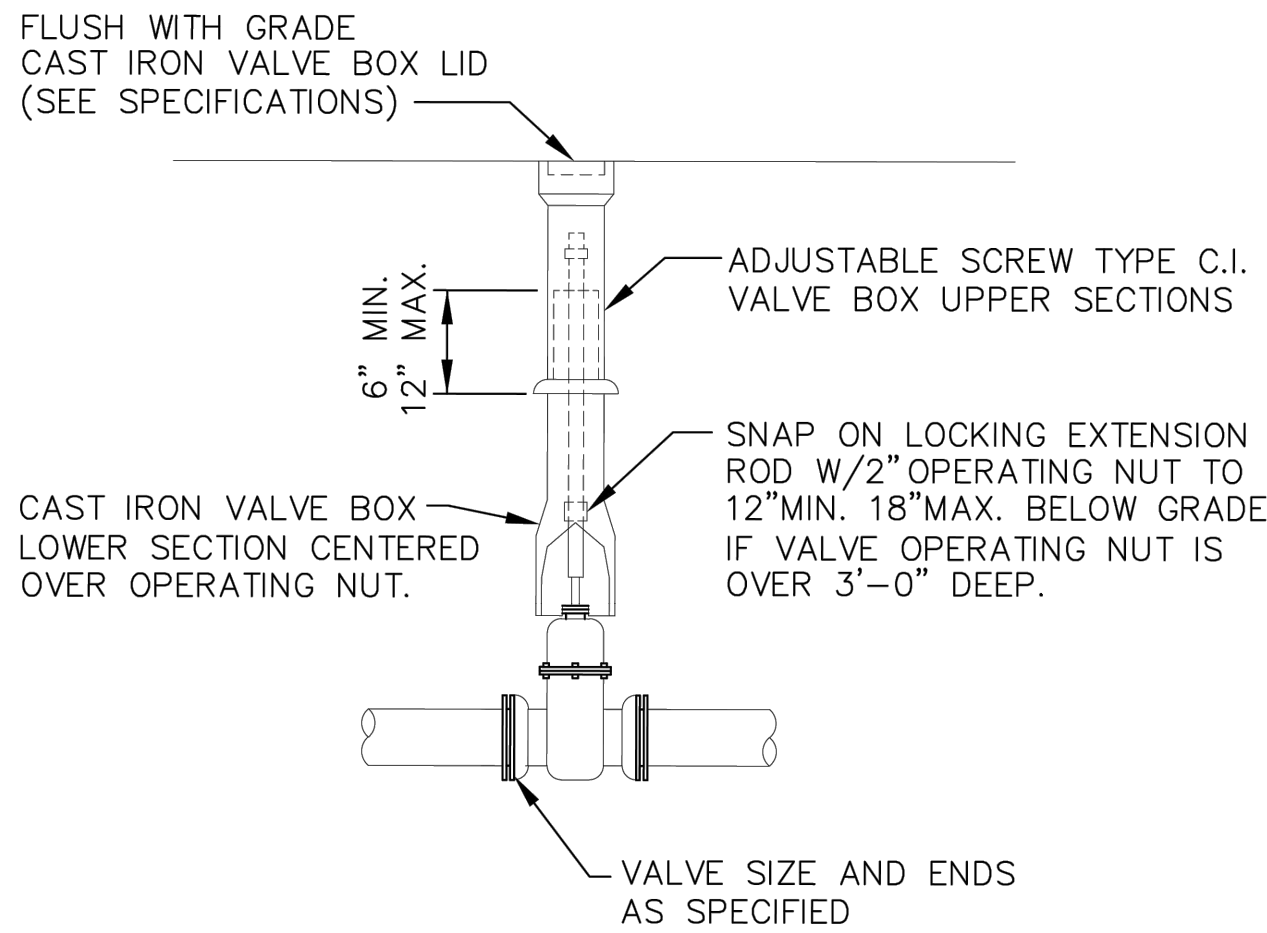


GATE OR PLUG VALVE SETTING

USE MEGALUGS AT ALL PIPE JOINTS

ALL D.I.P. TO BE PAINTED
BLUE ON TOP HALF OF PIPE.

ENGINEERING STANDARDS 2019

REVISIONS		ENGINEERING DIVISION CITY OF POMPAÑO BEACH	GATE OR PLUG VALVE SETTINGS	DATE: JUNE 1996 DWG. NO.
BY	DATE			
S.S.	04-2005			
T.W.	11-2007			
		SCALE: N.T.S.		103-1

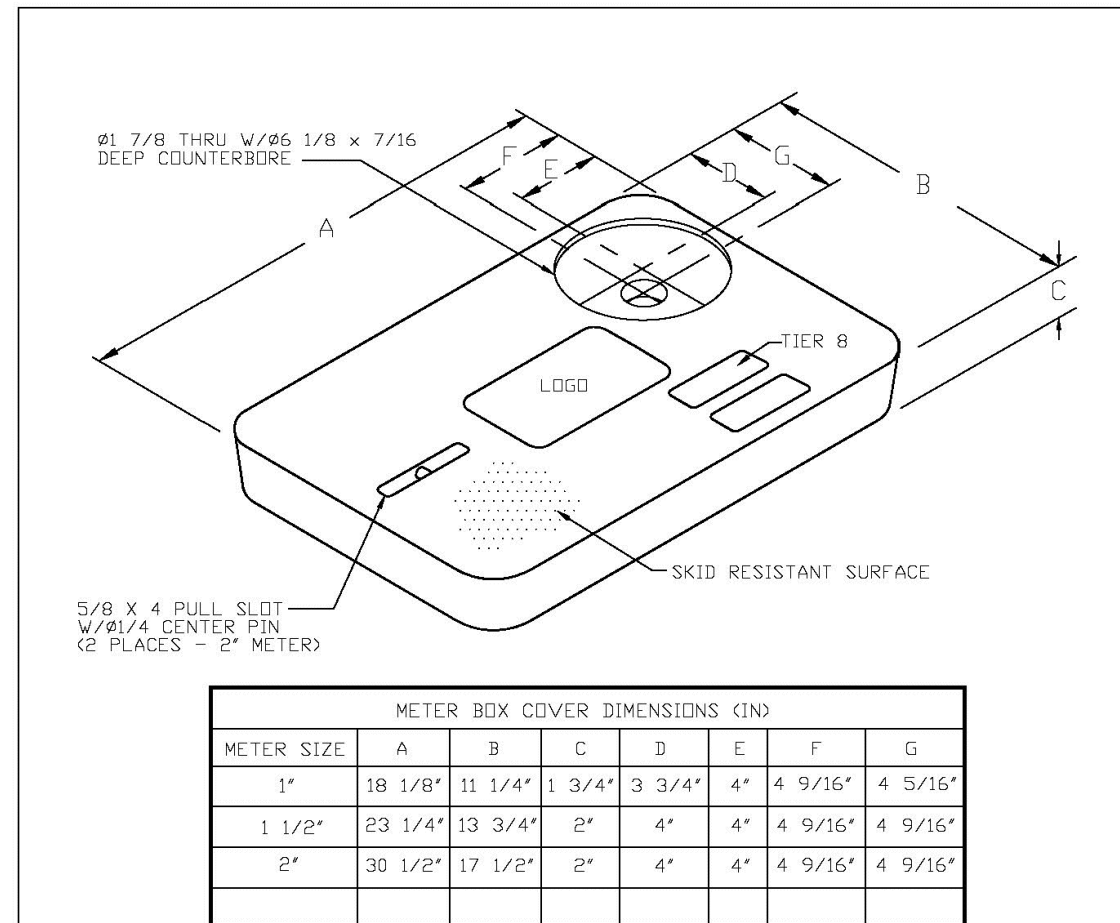

POTABLE WATER METER BOX COVER

ENGINEERING STANDARDS 2025

REVISIONS		ENGINEERING DIVISION CITY OF POMPAÑO BEACH	TYPICAL METER BOX COVER	DATE: JAN. 2022 DWG. NO.
BY	DATE			
S.S.	11-2012			
		SCALE: N.T.S.		105-3

Kimley»Horn

© 2025 KIMLEY-HORN AND ASSOCIATES, INC.
8201 PETERS ROAD, SUITE 2200, PLANTATION, FL 33324
PHONE: 954-535-5100 FAX: 954-739-2247
WWW.KIMLEY-HORN.COM REGISTRY NO. 35106

LICENSED PROFESSIONAL

KHA PROJECT
043175014

DATE
9/4/2025

SCALE AS SHOWN

DESIGNED BY GVF

DRAWN BY EA

CHECKED BY GVF

**WATER & SEWER
DETAILS**

**MODERA POMPAÑO
BEACH**
PREPARED FOR
MCRT INVESTMENTS LLC
FLORIDA
POMPAÑO BEACH

SHEET NUMBER
C-401

DRC

PZ25-12000028

10/15/2025