




ENGINEERING STANDARDS 2019		TEE GRAVITY SEWER SADDLE	
REVISIONS	ENGINEERING DIVISION	CITY OF POMPANO BEACH	DATE: JAN 2012
BY DATE			DWG. NO.
S.S. 11/23/18			201-1
	SCALE: N.T.S.		

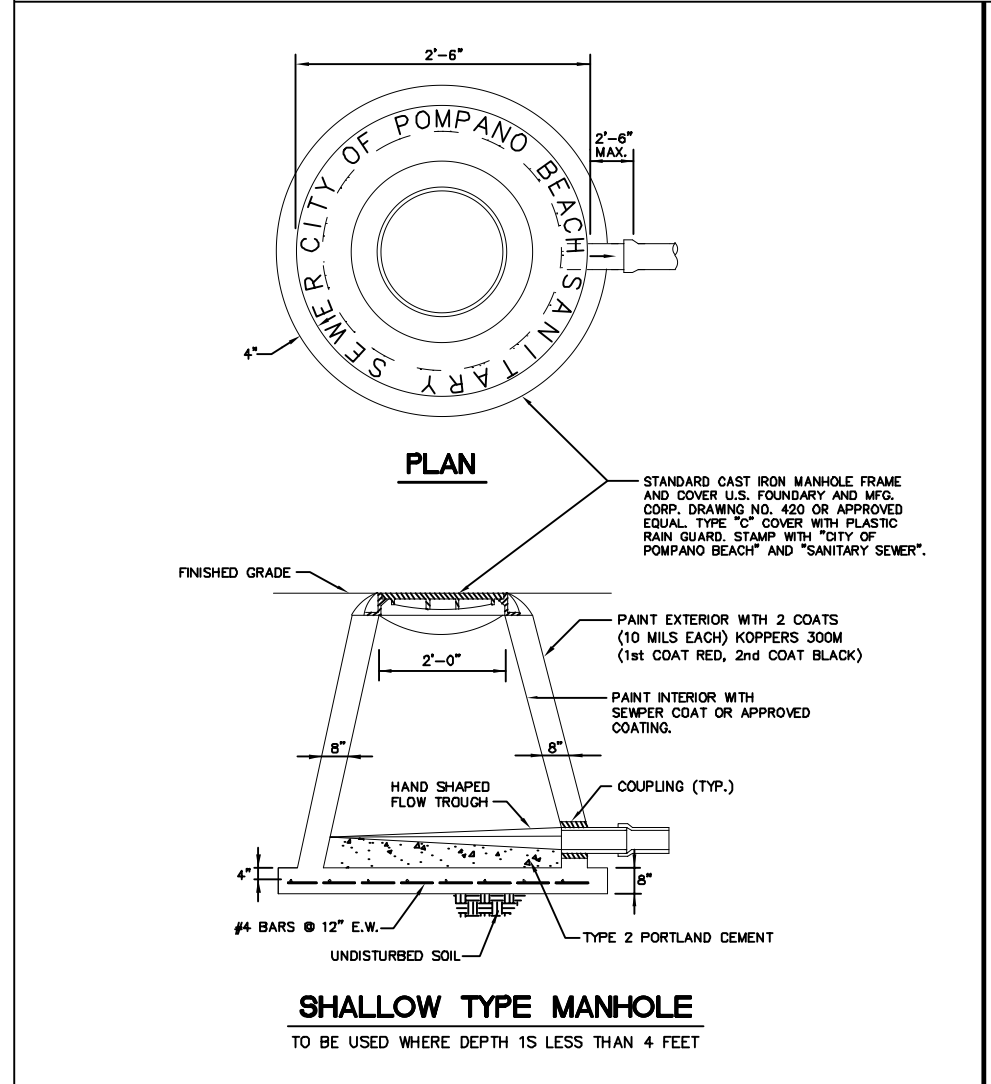


ENGINEERING STANDARDS 2019		SHALLOW TYPE MANHOLE	
REVISIONS	ENGINEERING DIVISION	CITY OF POMPANO BEACH	DATE: JAN 1996
BY DATE			DWG. NO.
S.S. JUNE 2009			215-1
T.W. 11-2007			

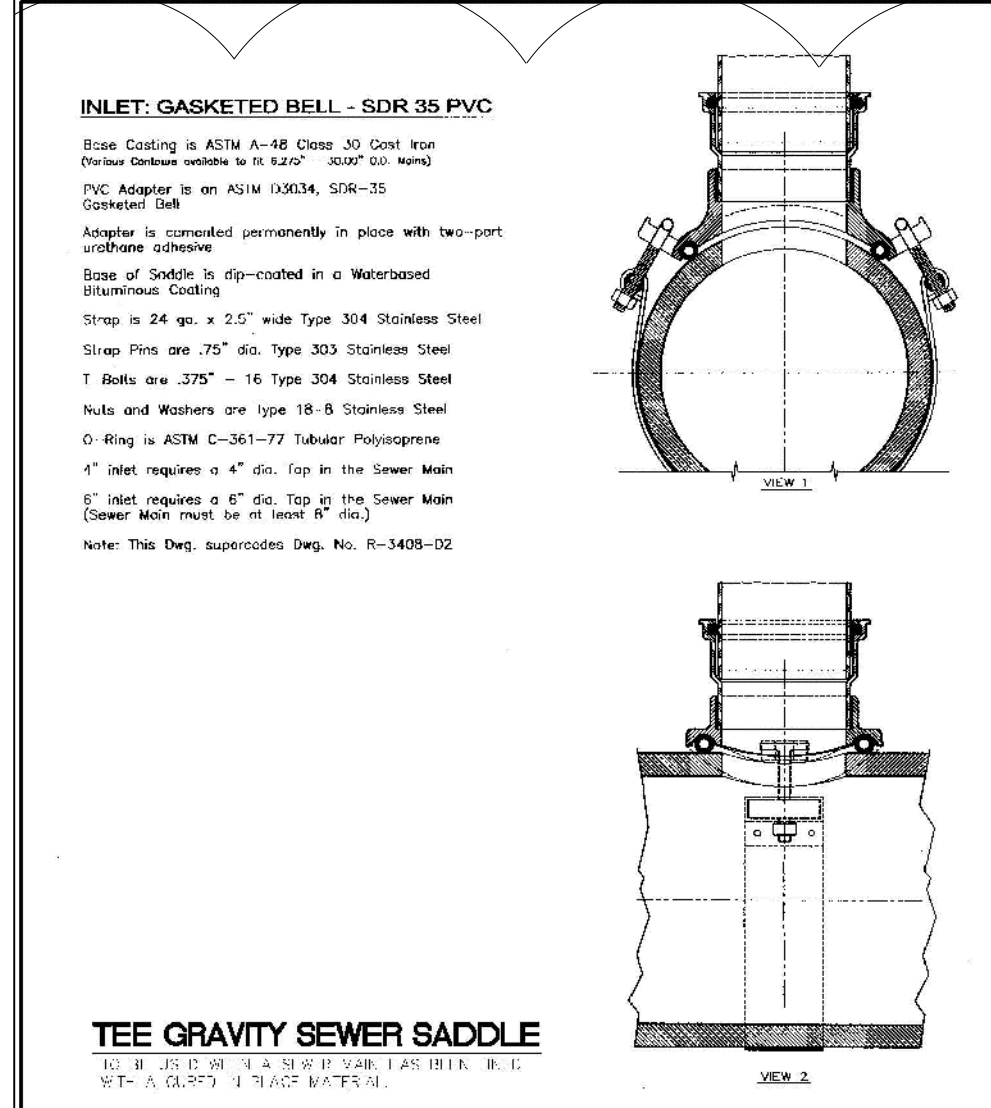


ENGINEERING STANDARDS 2019		TEE GRAVITY SEWER SADDLE	
REVISIONS	ENGINEERING DIVISION	CITY OF POMPANO BEACH	DATE: JAN 2012
BY DATE			DWG. NO.
S.S. 11/23/18			201-1
	SCALE: N.T.S.		

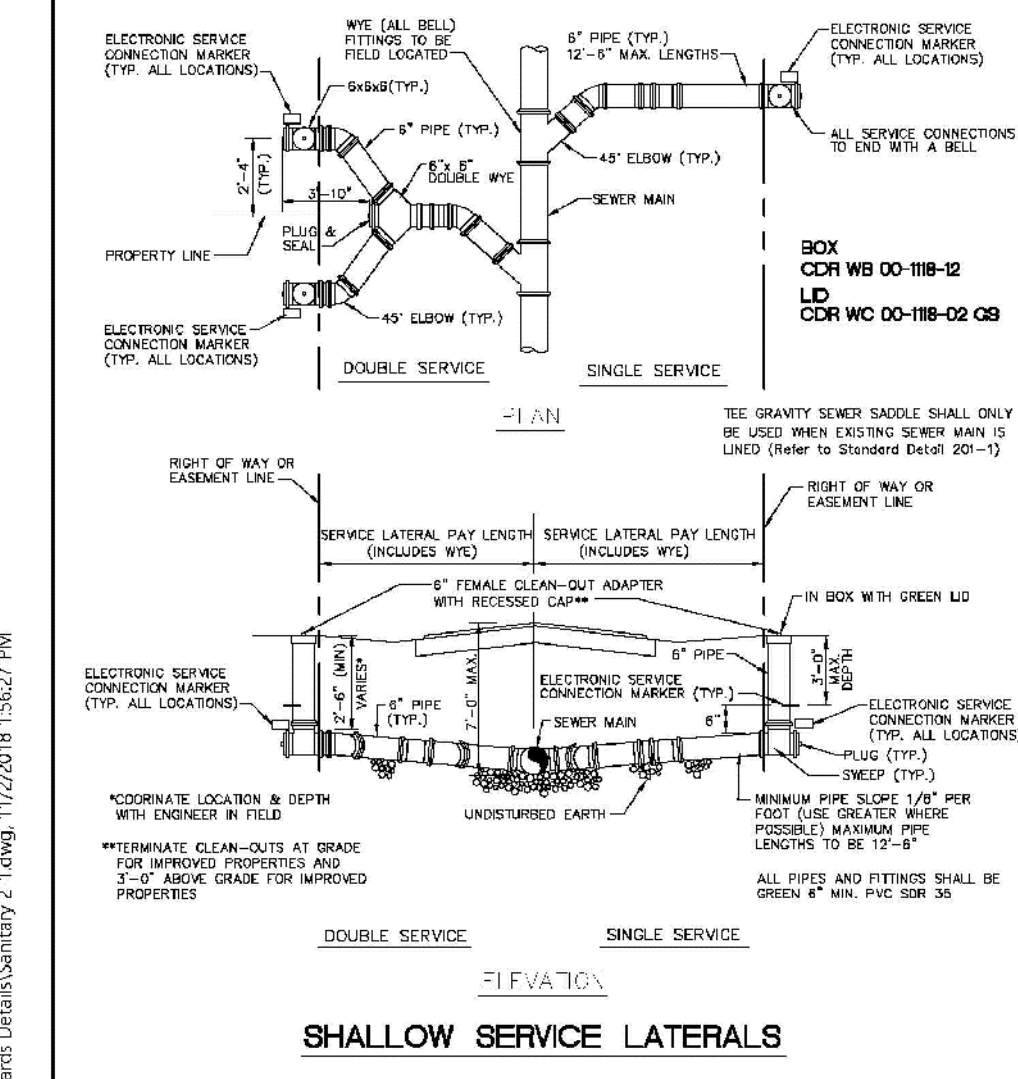


ENGINEERING STANDARDS 2019		SERVICE LATERALS	
REVISIONS	ENGINEERING DIVISION	CITY OF POMPANO BEACH	DATE: JUNE 1996
BY DATE			DWG. NO.
S.S. 11-2007			200-2
S.S. 01/27/12			
S.S. 07/26/12			
S.S. 02/16/16			

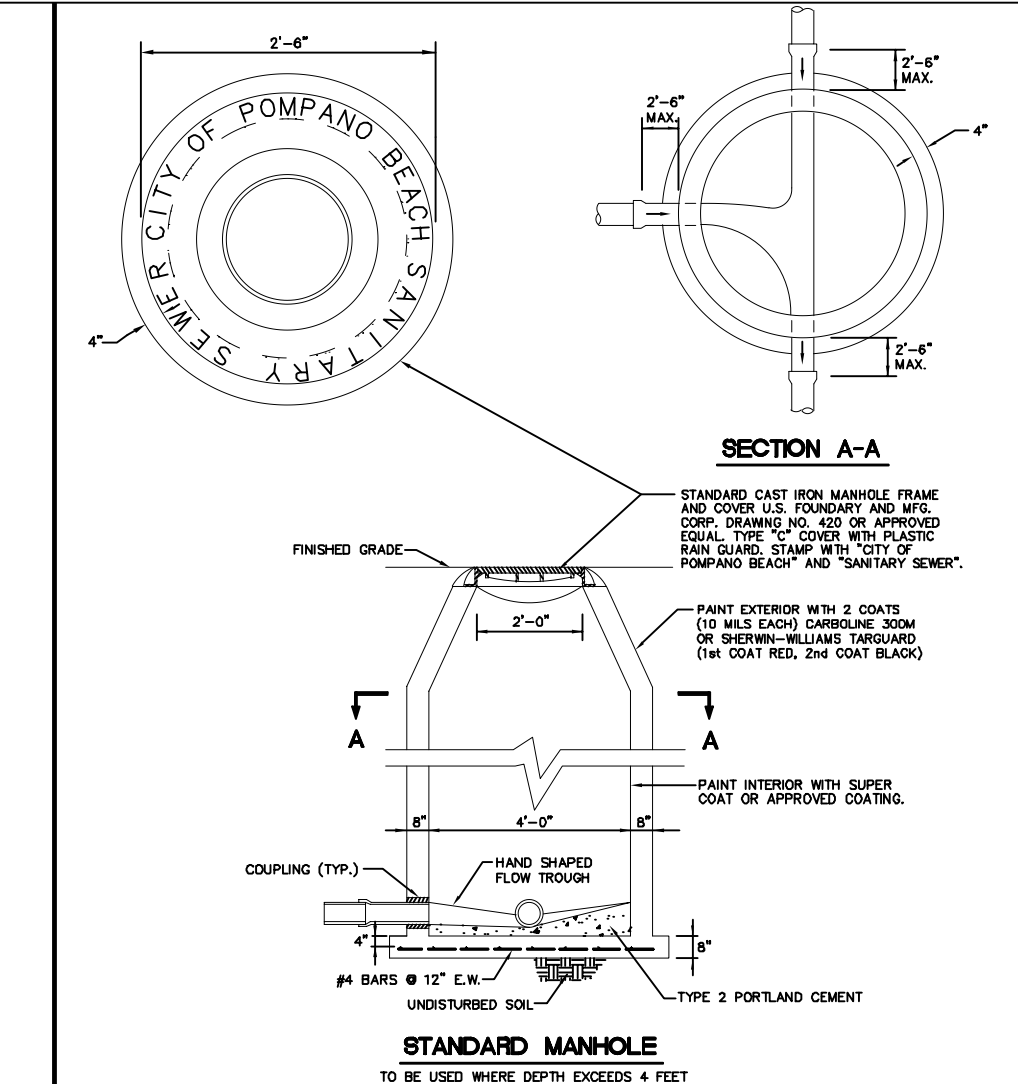


ENGINEERING STANDARDS 2019		STANDARD MANHOLE	
REVISIONS	ENGINEERING DIVISION	CITY OF POMPANO BEACH	DATE: JUNE 1996
BY DATE			DWG. NO.
S.S. JUNE 2009			215-1
T.W. 11-2007			
S.S. 12-2013			

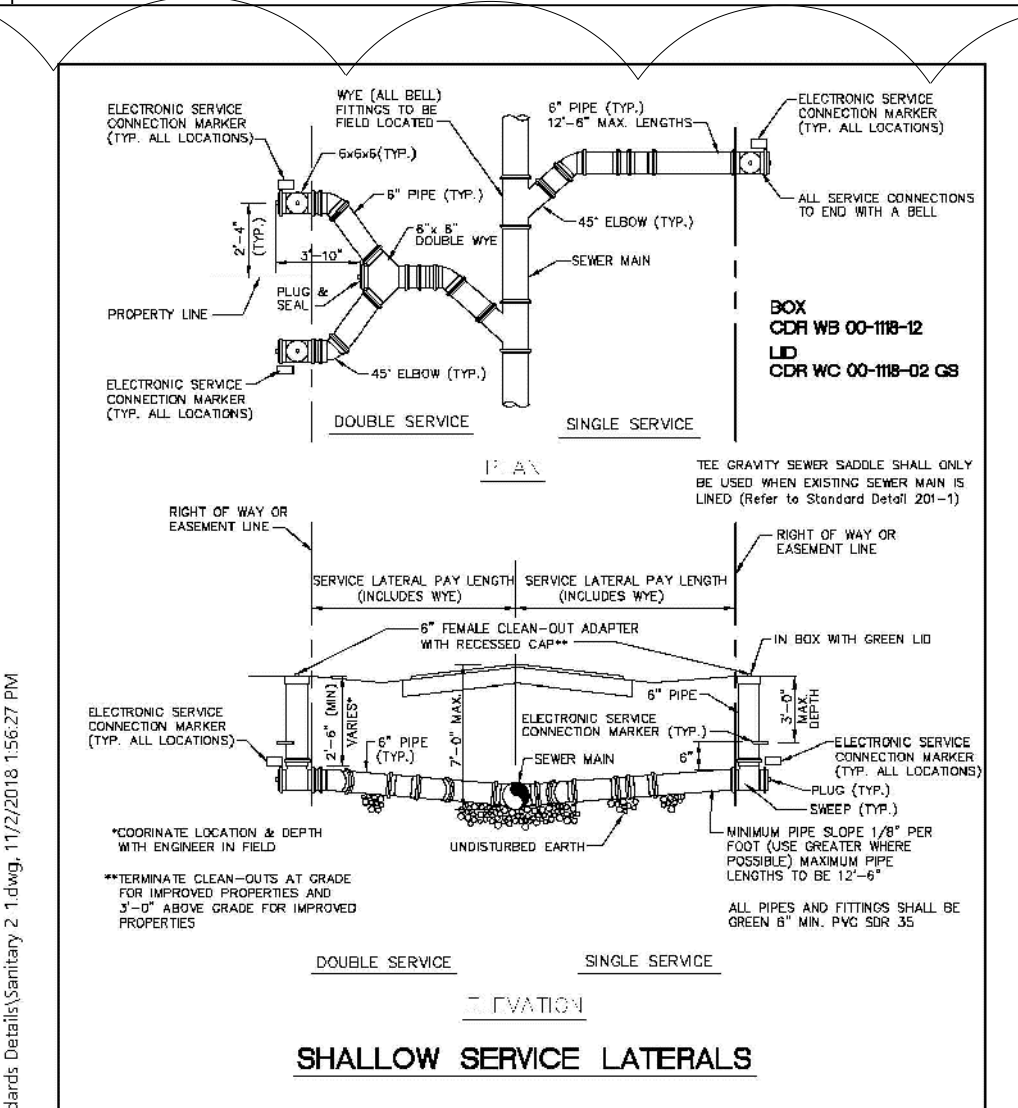


ENGINEERING STANDARDS 2019		SERVICE LATERALS	
REVISIONS	ENGINEERING DIVISION	CITY OF POMPANO BEACH	DATE: JUNE 1996
BY DATE			DWG. NO.
S.S. 11-2007			200-2
S.S. 01/27/12			
S.S. 07/26/12			
S.S. 02/16/16			

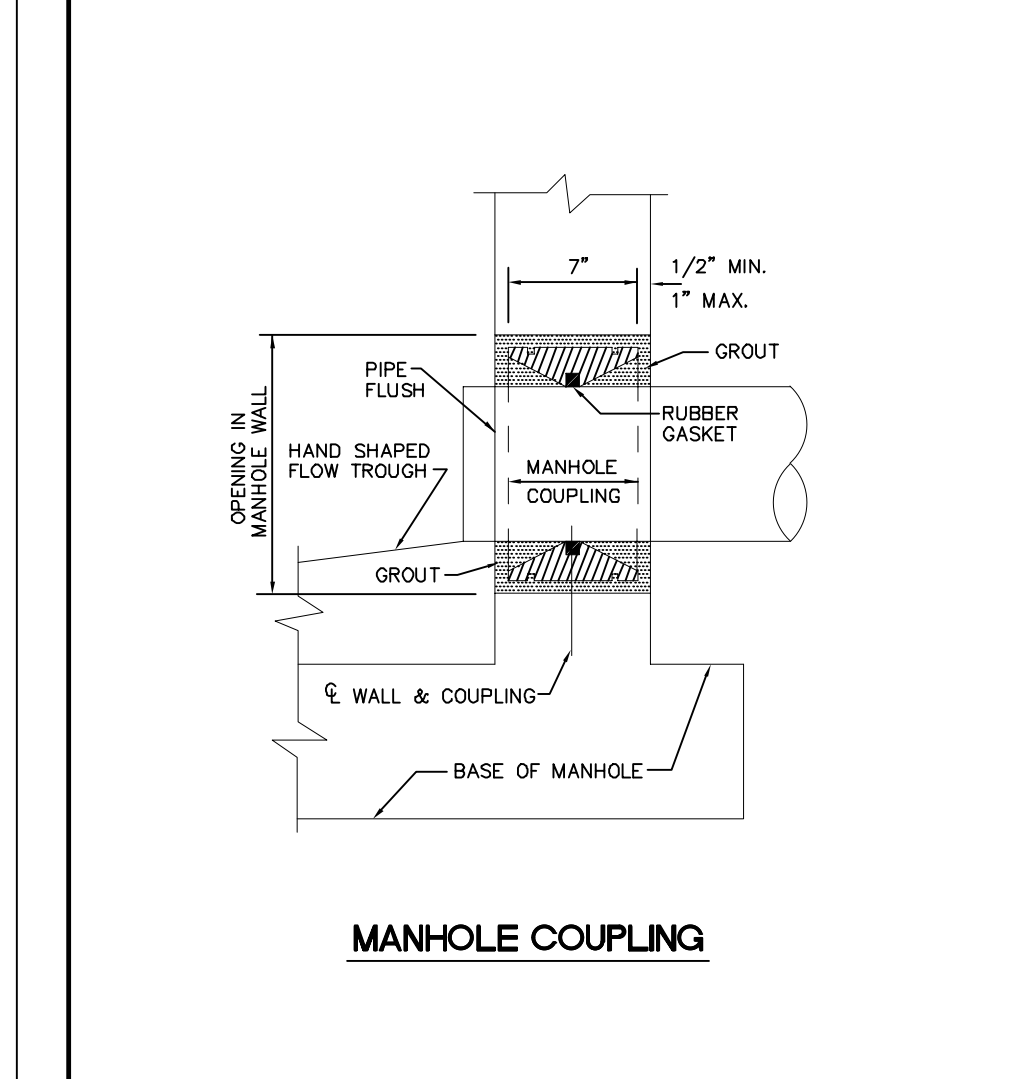


ENGINEERING STANDARDS 2019		MANHOLE COUPLING	
REVISIONS	ENGINEERING DIVISION	CITY OF POMPANO BEACH	DATE: JUNE 1996
BY DATE			DWG. NO.
S.S. JUNE 2009			212-1
	SCALE: N.T.S.		

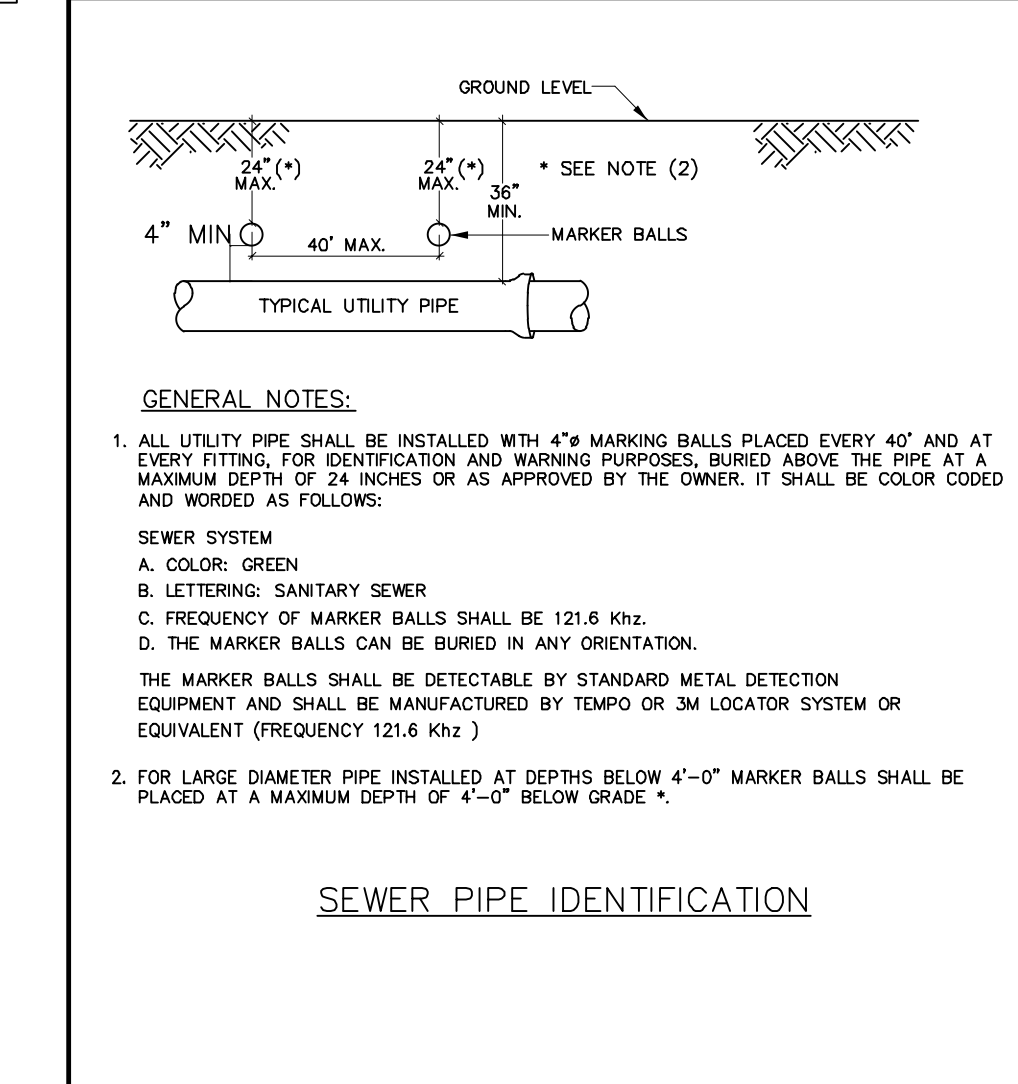



ENGINEERING STANDARDS 2019		SEWER PIPE IDENTIFICATION	
REVISIONS	ENGINEERING DIVISION	CITY OF POMPANO BEACH	DATE: JAN 2012
BY DATE			DWG. NO.
S.S. 01/26/12			207-1
	SCALE: N.T.S.		

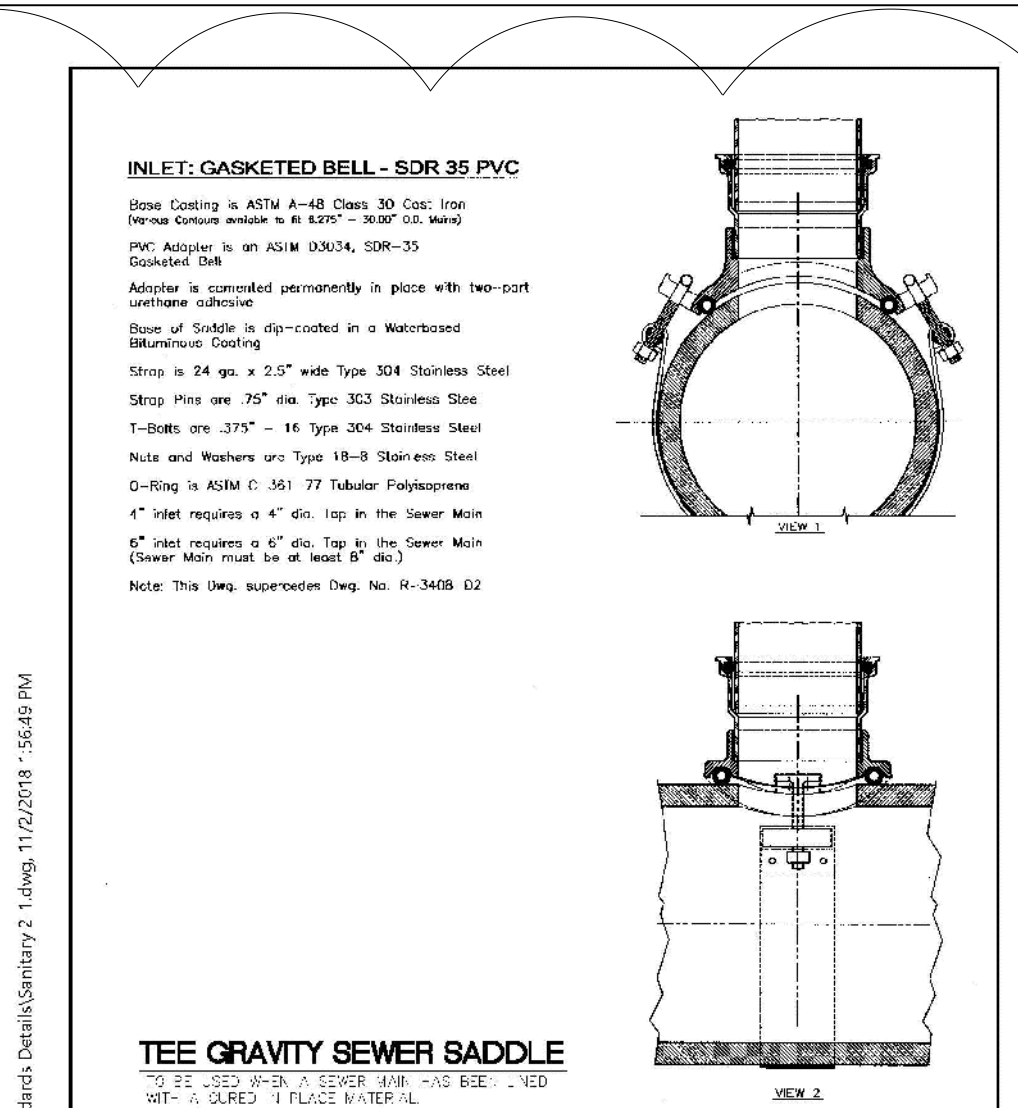


ENGINEERING STANDARDS 2019		TEE GRAVITY SEWER SADDLE	
REVISIONS	ENGINEERING DIVISION	CITY OF POMPANO BEACH	DATE: JAN 2012
BY DATE			DWG. NO.
S.S. 11/23/18			201-1
	SCALE: N.T.S.		

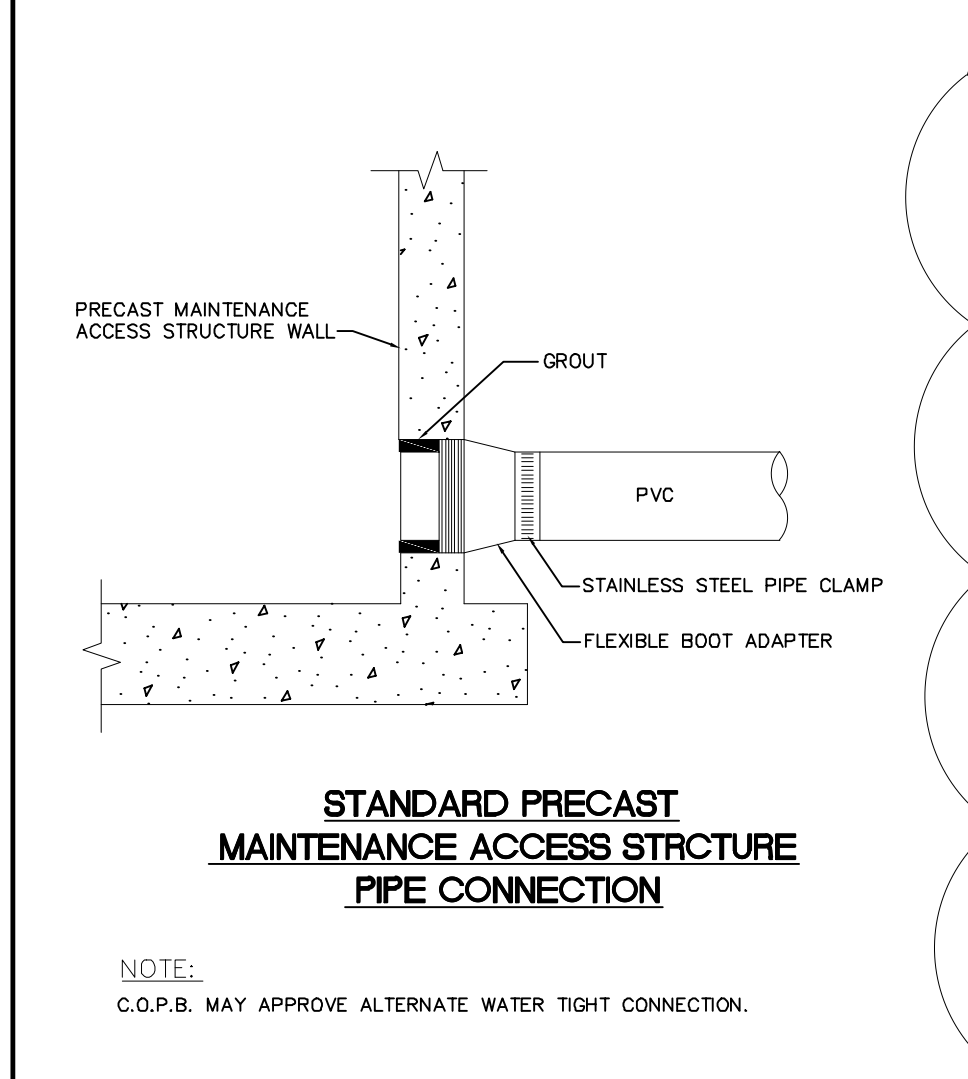



ENGINEERING STANDARDS 2019		MAINTENANCE ACCESS STRUCTURE	
REVISIONS	ENGINEERING DIVISION	CITY OF POMPANO BEACH	DATE: DECEMBER 2013
BY DATE			DWG. NO.
			212-2
	SCALE: N.T.S.		

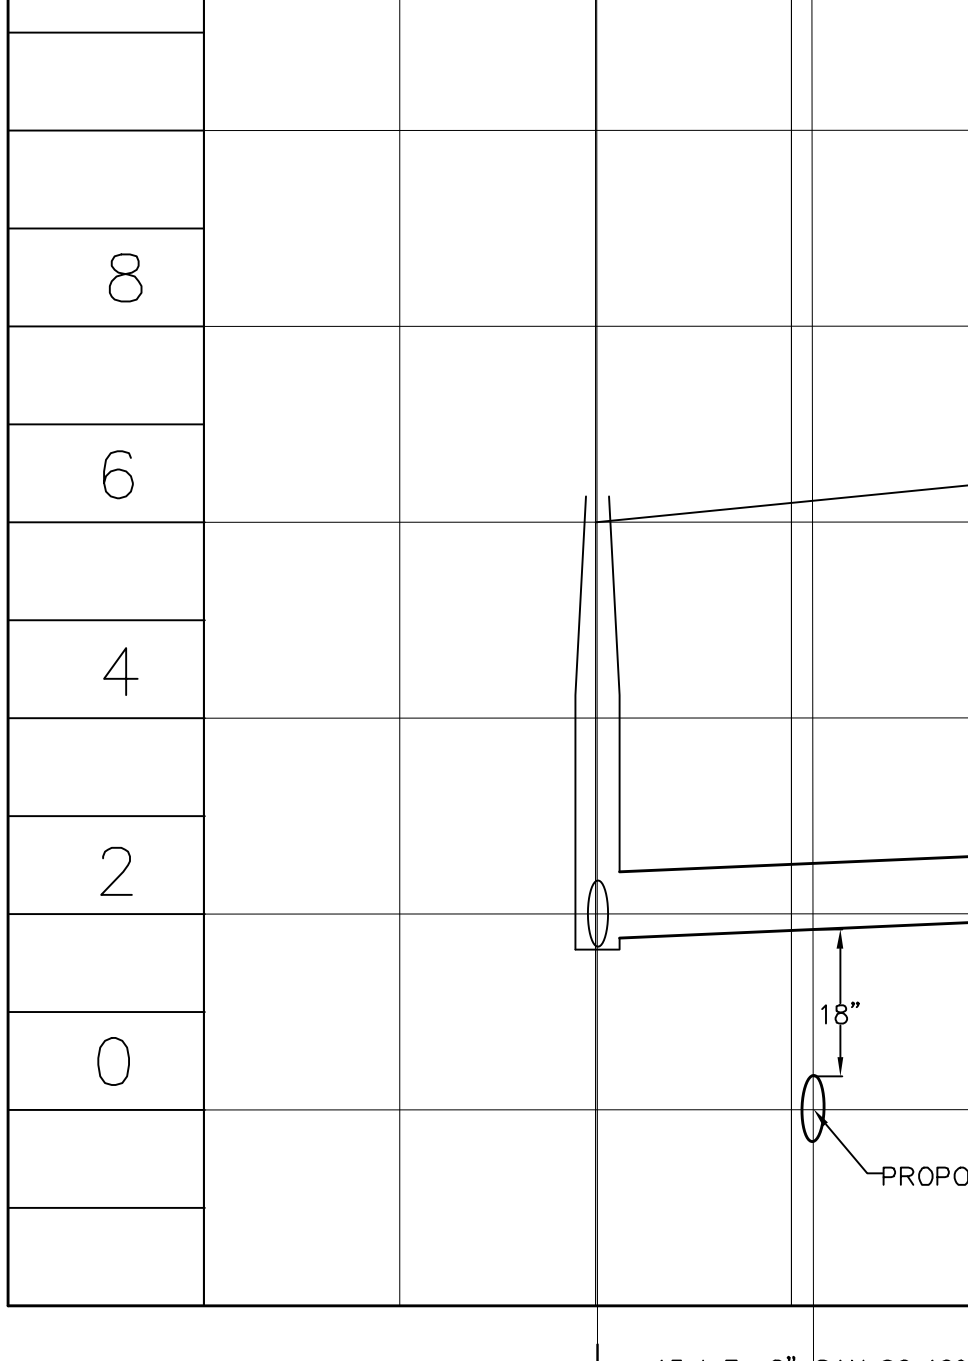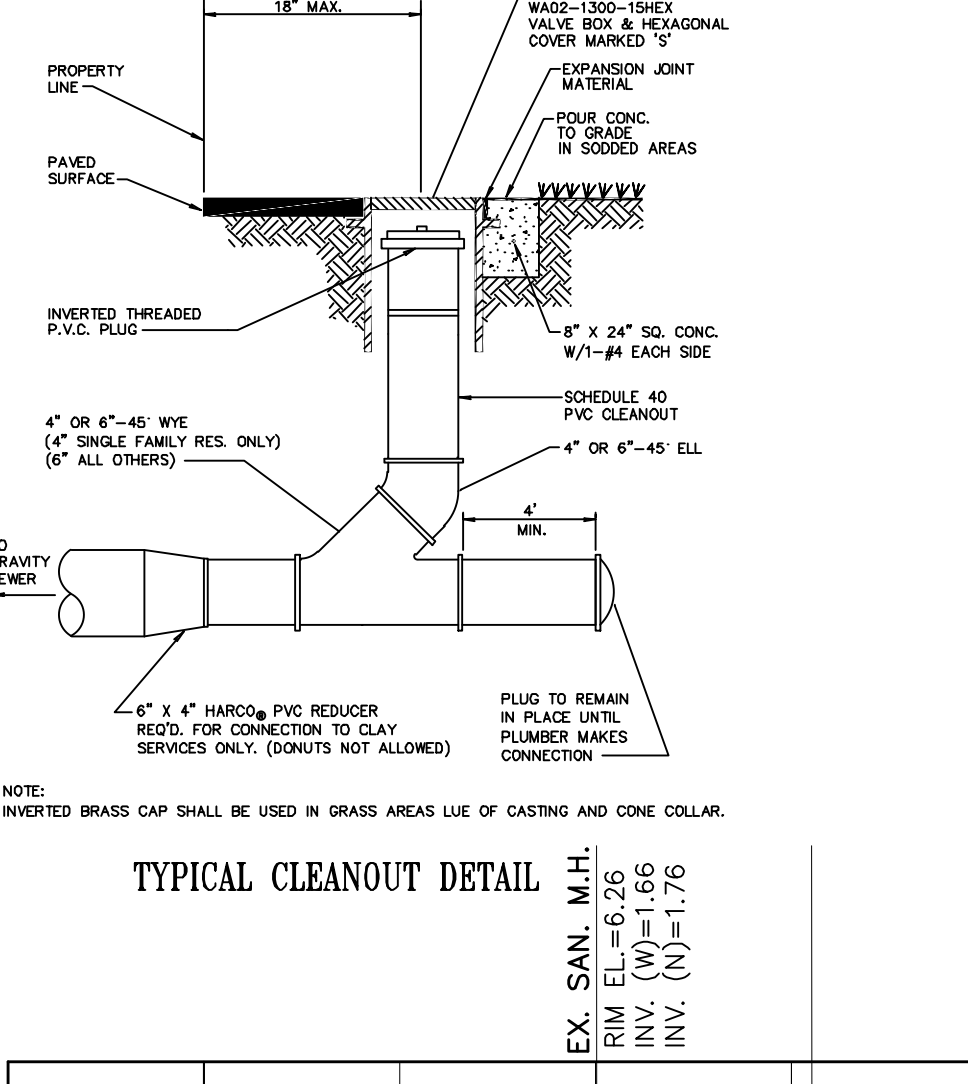

ENGINEERING STANDARDS 2019		SEWER PIPE IDENTIFICATION	
REVISIONS	ENGINEERING DIVISION	CITY OF POMPANO BEACH	DATE: JAN 2012
BY DATE			DWG. NO.
S.S. 01/26/12			207-1
	SCALE: N.T.S.		

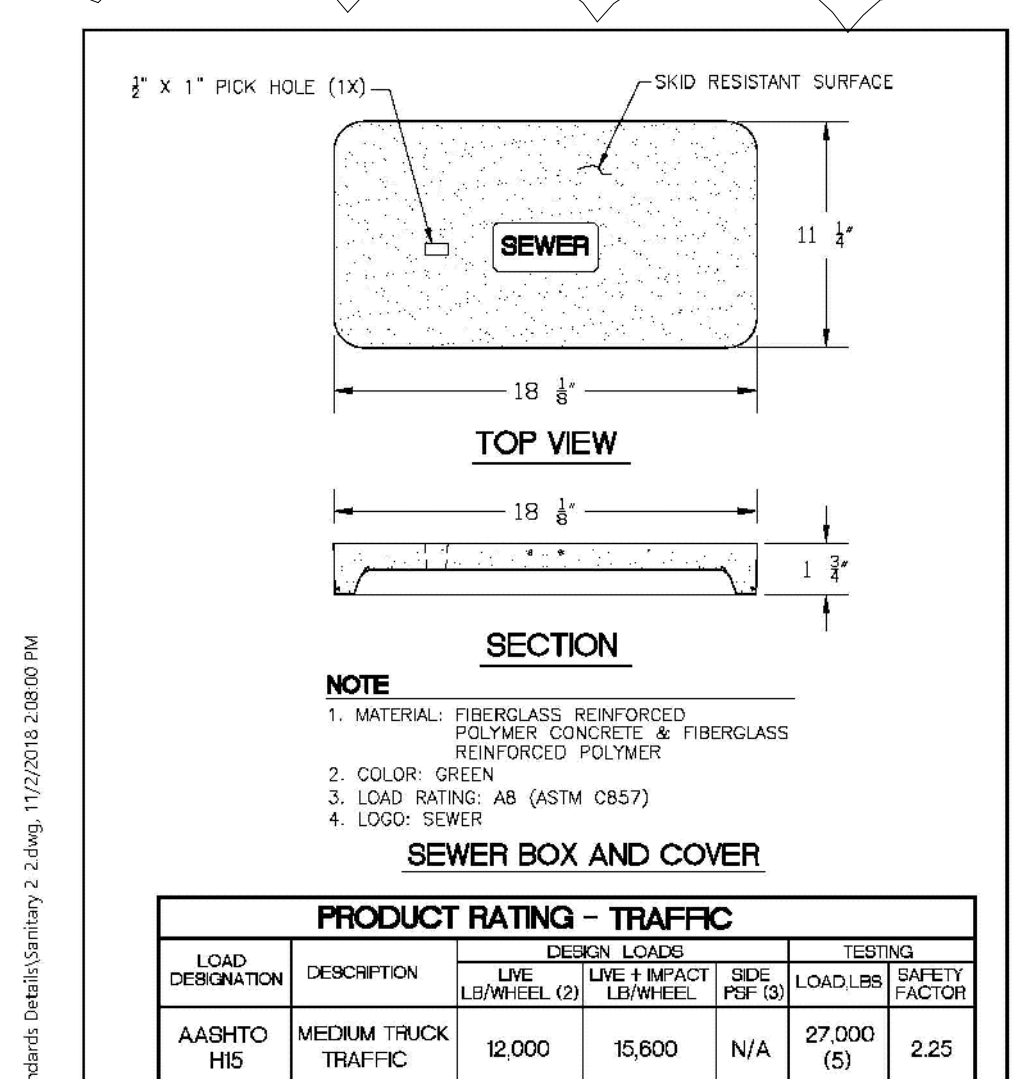

ENGINEERING STANDARDS 2019		SEWER BOX AND COVER	
REVISIONS	ENGINEERING DIVISION	CITY OF POMPANO BEACH	DATE: AUGUST 2007
BY DATE			DWG. NO.
			210-2
	SCALE: N.T.S.		

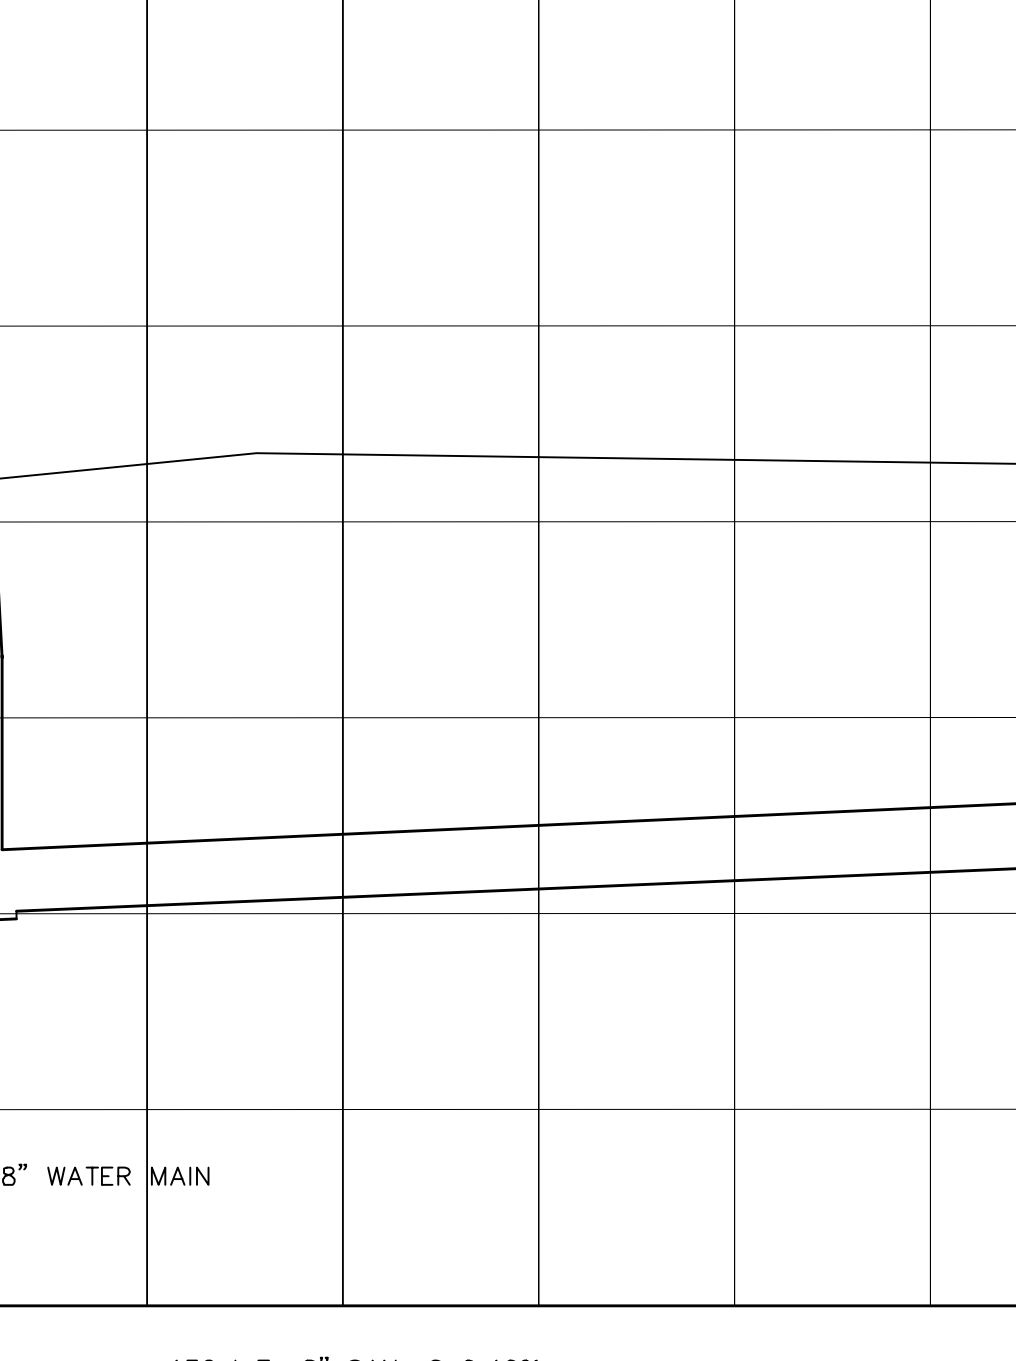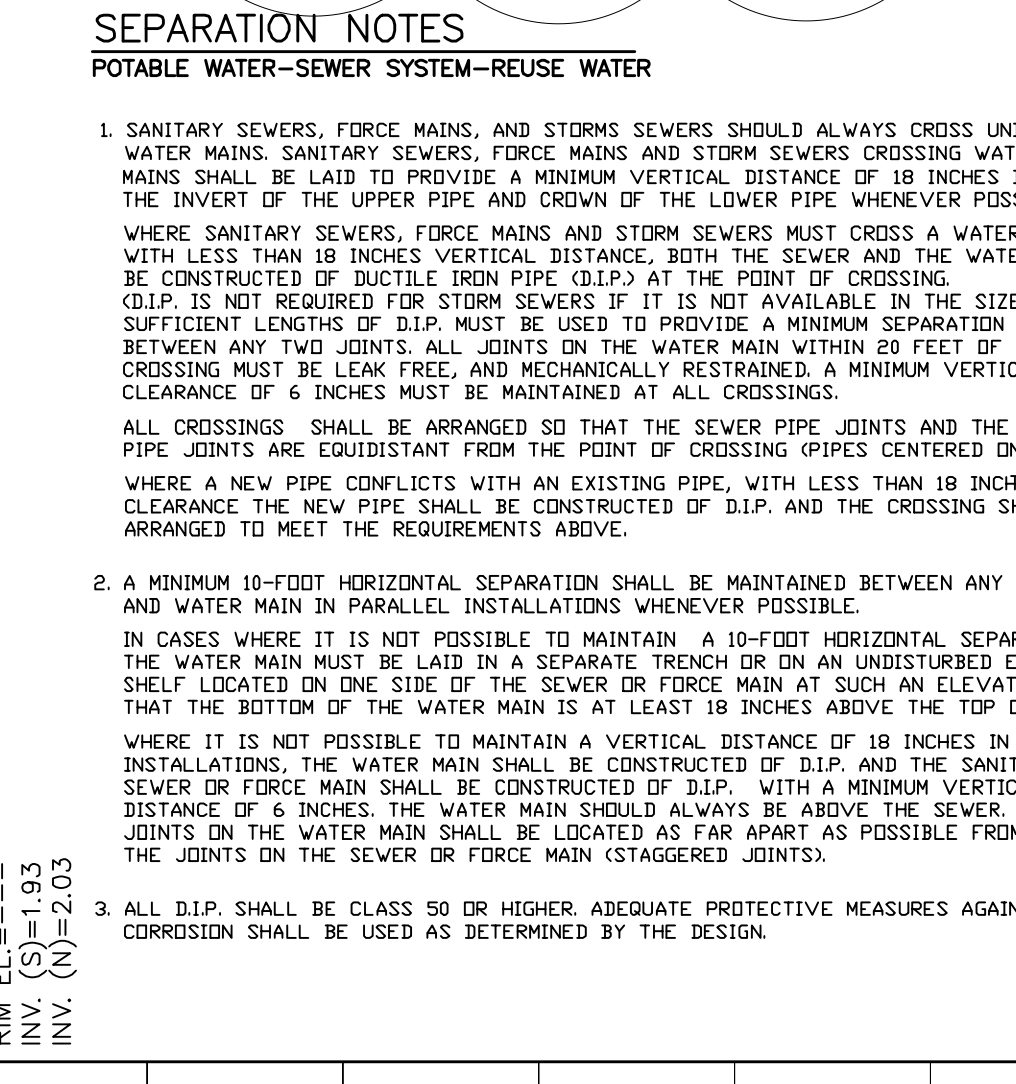


ENGINEERING STANDARDS 2019		SEWER PIPE IDENTIFICATION	
REVISIONS	ENGINEERING DIVISION	CITY OF POMPANO BEACH	DATE: JAN 2012
BY DATE			DWG. NO.
S.S. 01/26/12			207-1
	SCALE: N.T.S.		

DIVERSIFIED CONSTRUCTION
DCES
& ENGINEERING SERVICES

2295 N.W. CORPORATE BLVD. #125 BOCA RATON, FL 33431
561-750-3717 FAX 561-750-3686
EB #6459

REVISIONS	DATE	CHK.
1. ADDED 2015 DETAILS PER DRC COMMENTS	3-23-15	MK
2. UPDATED DETAILS TO 2019 STANDARDS	08-13-19	M.A.
3. UPDATED DETAILS PER COMMENTS	04-20-20	M.A.
4.		
5.		
6.		
7.		
8.		

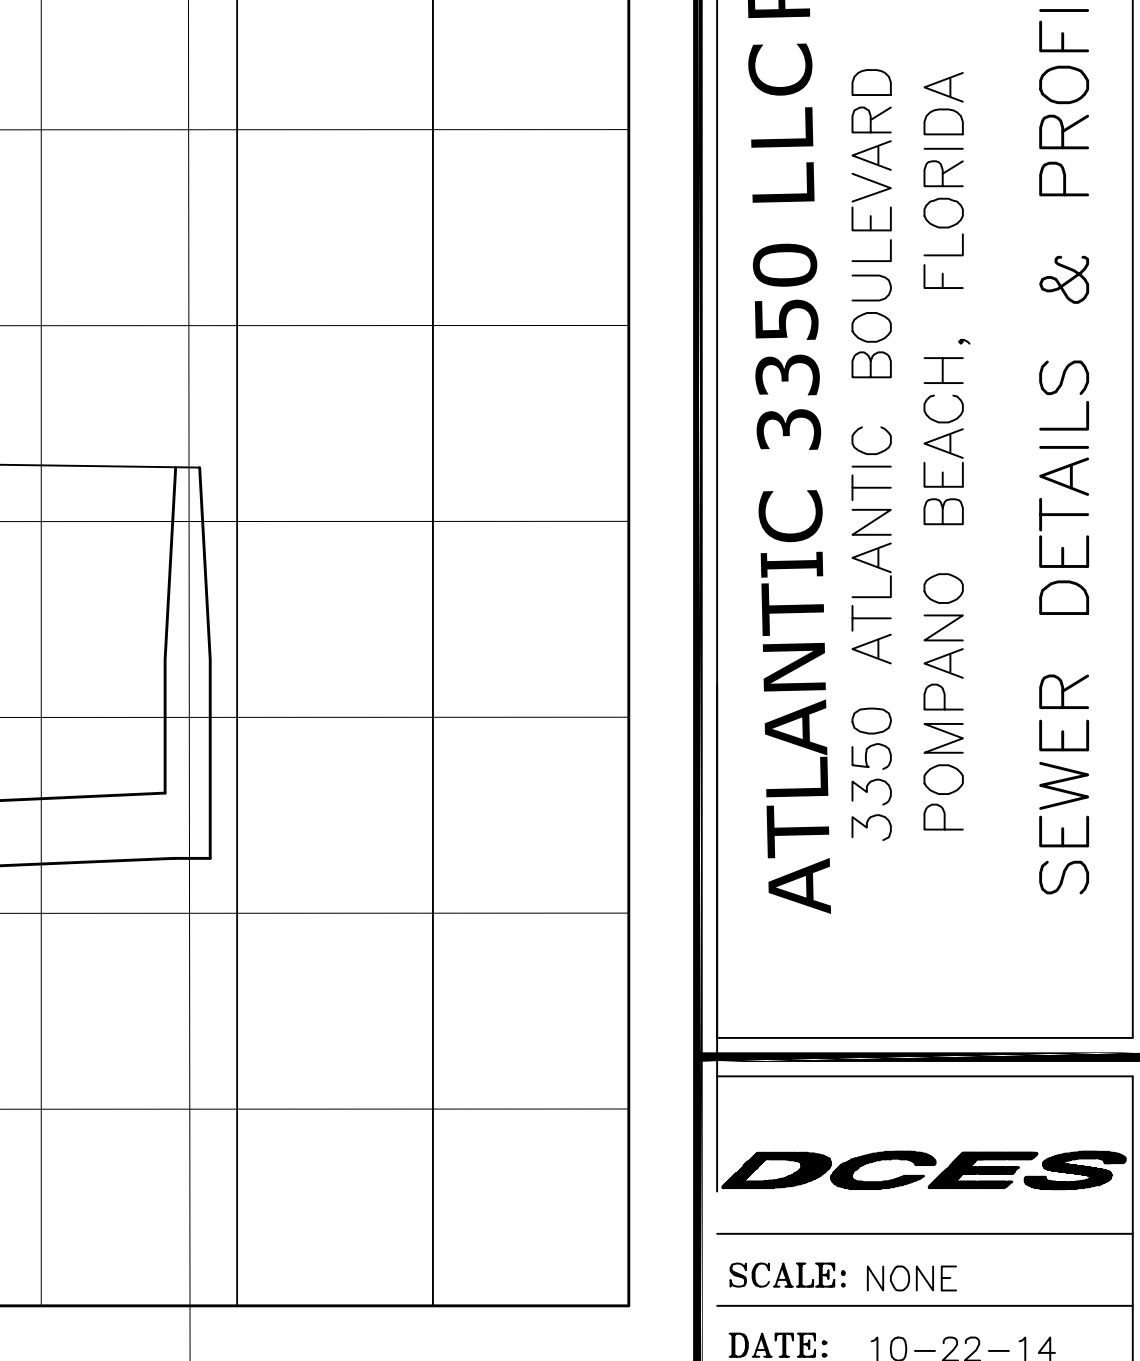

ENGINEERING STANDARDS 2019		SEWER PIPE IDENTIFICATION	
REVISIONS	ENGINEERING DIVISION	CITY OF POMPANO BEACH	DATE: JAN 2012
BY DATE			DWG. NO.
S.S. 01/26/12			207-1
	SCALE: N.T.S.		

DIVERSIFIED CONSTRUCTION
DCES
& ENGINEERING SERVICES

2295 N.W. CORPORATE BLVD. #125 BOCA RATON, FL 33431
561-750-3717 FAX 561-750-3686
EB #6459