Exhibit A

LEGAL DESCRIPTION:

A PORTION OF THE NORTH ONE-HALF (N $\frac{1}{2}$) OF THE NORTH ONE-HALF (N $\frac{1}{2}$) OF THE NORTHEAST ONE-QUARTER (NE $\frac{1}{4}$) OF THE NORTHWEST ONE-QUARTER (NW $\frac{1}{4}$) OF SECTION 11, TOWNSHIP 49 SOUTH, RANGE 42 EAST, BROWARD COUNTY, FLORIDA, BEING MORE PARTICULARLY DESCRIBED AS FOLLOWS:

COMMENCING AT THE NORTHWEST CORNER OF SAID NORTH ONE-HALF OF THE NORTH ONE-HALF OF THE NORTHEAST ONE-QUARTER OF THE NORTHWEST ONE-QUARTER OF SECTION 11, TOWNSHIP 49 SOUTH, RANGE 42 EAST; THENCE SOUTH 01'37'49" EAST, ALONG THE WEST LINE THEREOF, A DISTANCE OF 75.25 FEET TO A POINT LYING ON THE ARC OF A CIRCULAR CURVE TO THE RIGHT, AT WHICH THE RADIUS POINT BEARS SOUTH 091745 EAST; THENCE EASTERLY ALONG THE ARC OF SAID CURVE, ALSO BEING THE SOUTH RIGHT-OF-WAY LINE OF MCNAB ROAD, AS RECORDED IN OFFICIAL RECORDS BOOK 13995 AT PAGE 728 OF THE PUBLIC RECORDS OF BROWARD COUNTY, FLORIDA, HAVING A RADIUS OF 1856.86 FEET AND A CENTRAL ANGLE OF 08'52'29", A DISTANCE OF 287.61 FEET TO THE POINT OF TANGENCY; THENCE NORTH 89'34'44" EAST, ALONG THE SOUTH RIGHT-OF-WAY OF MCNAB ROAD, AS RECORDED IN OFFICIAL RECORDS BOOK 5623 AT PAGE 645 OF SAID PUBLIC RECORDS, A DISTANCE OF 130.09 FEET TO THE POINT OF BEGINNING; THENCE CONTINUE NORTH 89:34'44" EAST ALONG SAID SOUTH RIGHT OF WAY LINE 365.67 FEET TO THE POINT OF CURVATURE OF A CIRCULAR CURVE TO THE RIGHT, THENCE EASTERLY AND SOUTHERLY ALONG THE ARC OF SAID CURVE, ALSO BEING SAID SOUTH RIGHT-OF-WAY LINE OF MCNAB ROAD, HAVING A RADIUS OF 30.00 FEET AND A CENTRAL ANGLE OF 88'27'50", A DISTANCE OF 46.32 FEET TO THE POINT OF TANGENCY; THENCE SOUTH 01'57'26" EAST, ALONG THE WEST RIGHT-OF-WAY LINE OF DIXIE HWY, ACCORDING TO THE FLORIDA DEPARTMENT OF TRANSPORTATION RIGHT-OF-WAY MAP (SECTION 86170-2509), A DISTANCE OF 247.73 FEET; THENCE SOUTH 89'27'51" WEST, A DISTANCE OF 387.22 FEET; THENCE NORTH 03'31'51" WEST, A DISTANCE OF 278.02 FEET TO THE POINT OF BEGINNING.

ATLANTIC BLVD. THIS SKETCH S.E. 15th STREET McNAB ROAD E. CYPRESS CREEK ROAD LOCATION MAP: NOT TO SCALE

SAID LANDS SITUATE, LYING AND BEING IN THE CITY OF POMPANO BEACH, BROWARD COUNTY, FLORIDA AND CONTAINING 108,230 SQUARE FEET (2.485 ACRES), MORE OR LESS.

SURVEY NOTES:

- THE LEGAL DESCRIPTION SHOWN HEREON WAS PREPARED BY THE SURVEYOR.
- KEITH AND ASSOCIATES, INC. CERTIFICATE OF AUTHORIZATION NUMBER IS L.B.#6860.
- THIS SKETCH IS NOT VALID WITHOUT THE SIGNATURE AND ORIGINAL RAISED SEAL OF A FLORIDA LICENSED SURVEYOR AND MAPPER. IT IS A VIOLATION OF THE STANDARDS OF PRACTICE PURSUANT TO RULE 5J-17 OF THE FLORIDA ADMINISTRATIVE CODE TO ALTER THIS SURVEY WITHOUT THE EXPRESS PRIOR WRITTEN CONSENT OF THE SURVEYOR. ADDITIONS AND/OR DELETIONS MADE TO THE FACE OF THIS SURVEY WILL MAKE THIS SURVEY INVALID.
- THIS SKETCH AND DESCRIPTION DOES NOT CONSTITUTE A BOUNDARY SURVEY.

FLORIDA

- BEARINGS SHOWN HEREON ARE BASED ON AN ASSUMED MERIDIAN ALONG THE NORTH LINE OF SECTION 11, TOWNSHIP 49 SOUTH, RANGE 42 EAST, BEING NORTH 89'34'44" EAST.
 LANDS SHOWN HEREON WERE NOT ABSTRACTED FOR RIGHTS OF WAY, EASEMENTS, OWNERSHIP, OR OTHER INSTRUMENTS OF RECORD.
- THE INTENDED DISPLAY SCALE FOR THIS SKETCH IS 1"=80' OR SMALLER.

CERTIFICATION:

HEREBY CERTIFY THAT THE ATTACHED SKETCH & DESCRIPTION OF THE HEREON DESCRIBED PROPERTY IS DEPICTED TO THE BEST OF MY KNOWLEDGE AND BELIEF AND THE INFORMATION AS WRITTEN UNDER MY DIRECTION ON JULY 29, 2019 MEETS THE STANDARD OF PRACTICE (FORMERLY RULE 5J-17 OF THE FLORIDA ADMINISTRATIVE CODE), PURSUANT TO SECTION 472.027, FLORIDA STATUTES, SUBJECT TO THE QUALIFICATIONS NOTED HEREON.

KEITH & ASSOCIATES, INC. CONSULTING ENGINEERS

LFF POWERS PROFESSIONAL SURVEYOR AND MAPPER REGISTRATION No. 6805 STATE OF FLORIDA

SKETCH & DESCRIPTION

A PORTION OF N.E. 1/4 OF THE N.E. 14 OF SECTION 11. TOWNSHIP 49 SOUTH, RANGE 42 EAST


POMPANO BEACH BROWARD COUNTY

301 EAST ATLANTIC BOULEVARD POMPANO BEACH, FLORIDA 33060-6643

(954) 788-3400 FAX (954) 788-3500 EMAIL: mail@KEITHteam.com LB NO. 6860 SHEET 1 OF 2

DRAWING NO. 10053.00-SKETCH & DESCRIPTION.dwg

DATE 7/29/19	DATE	REVISIONS
SCALE1"=100'		
FIELD BKN/A		
DWNG. BY DDB		
CHK. BYLP		

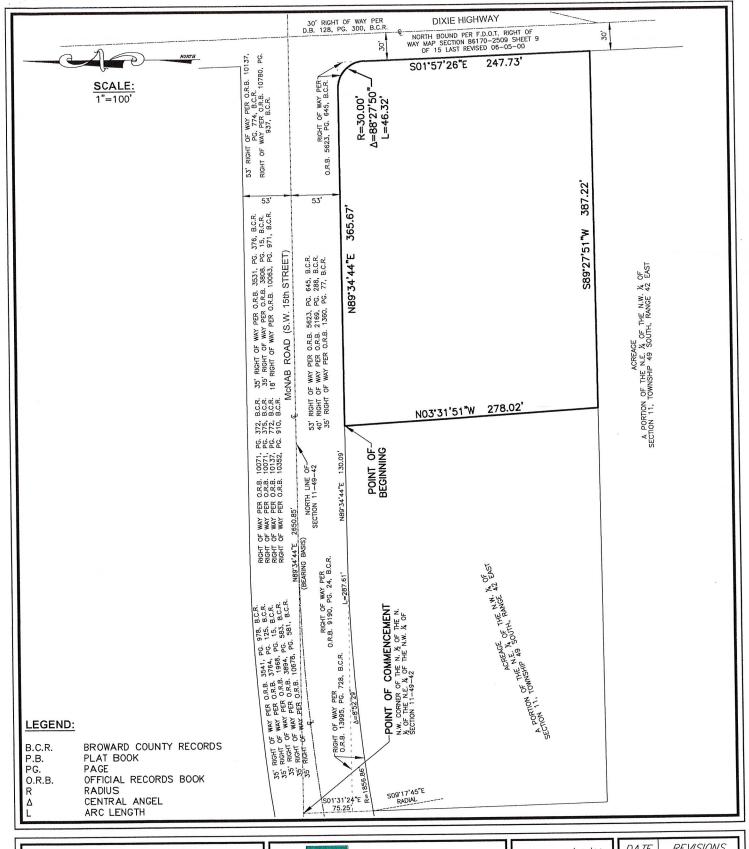

SKETCH & DESCRIPTION

A PORTION OF N.E. 1/4 OF THE N.E. 1/4 OF SECTION 11, TOWNSHIP 49 SOUTH, RANGE 42 EAST

FLORIDA BROWARD COUNTY POMPANO BEACH

301 EAST ATLANTIC BOULEVARD POMPANO BEACH, FLORIDA 33060-6643 (954) 788-3400 FAX (954) 788-3500 EMAIL: mail@KEITHteam.com LB NO. 6860

SHEET 1 OF 2 10053.00-SKETCH & DESCRIPTION.dwg DRAWING NO.

DATE7/29/19_	DATE
SCALE1"=100'	
FIELD BKN/A	
DWNG. BYDDB	
CHK. BYLP	

9_	DATE	RE VISIONS
00'		
<u>/A</u>		
<u>DB</u>		
<u>LP</u>		