




City of Pompano Beach Utilities

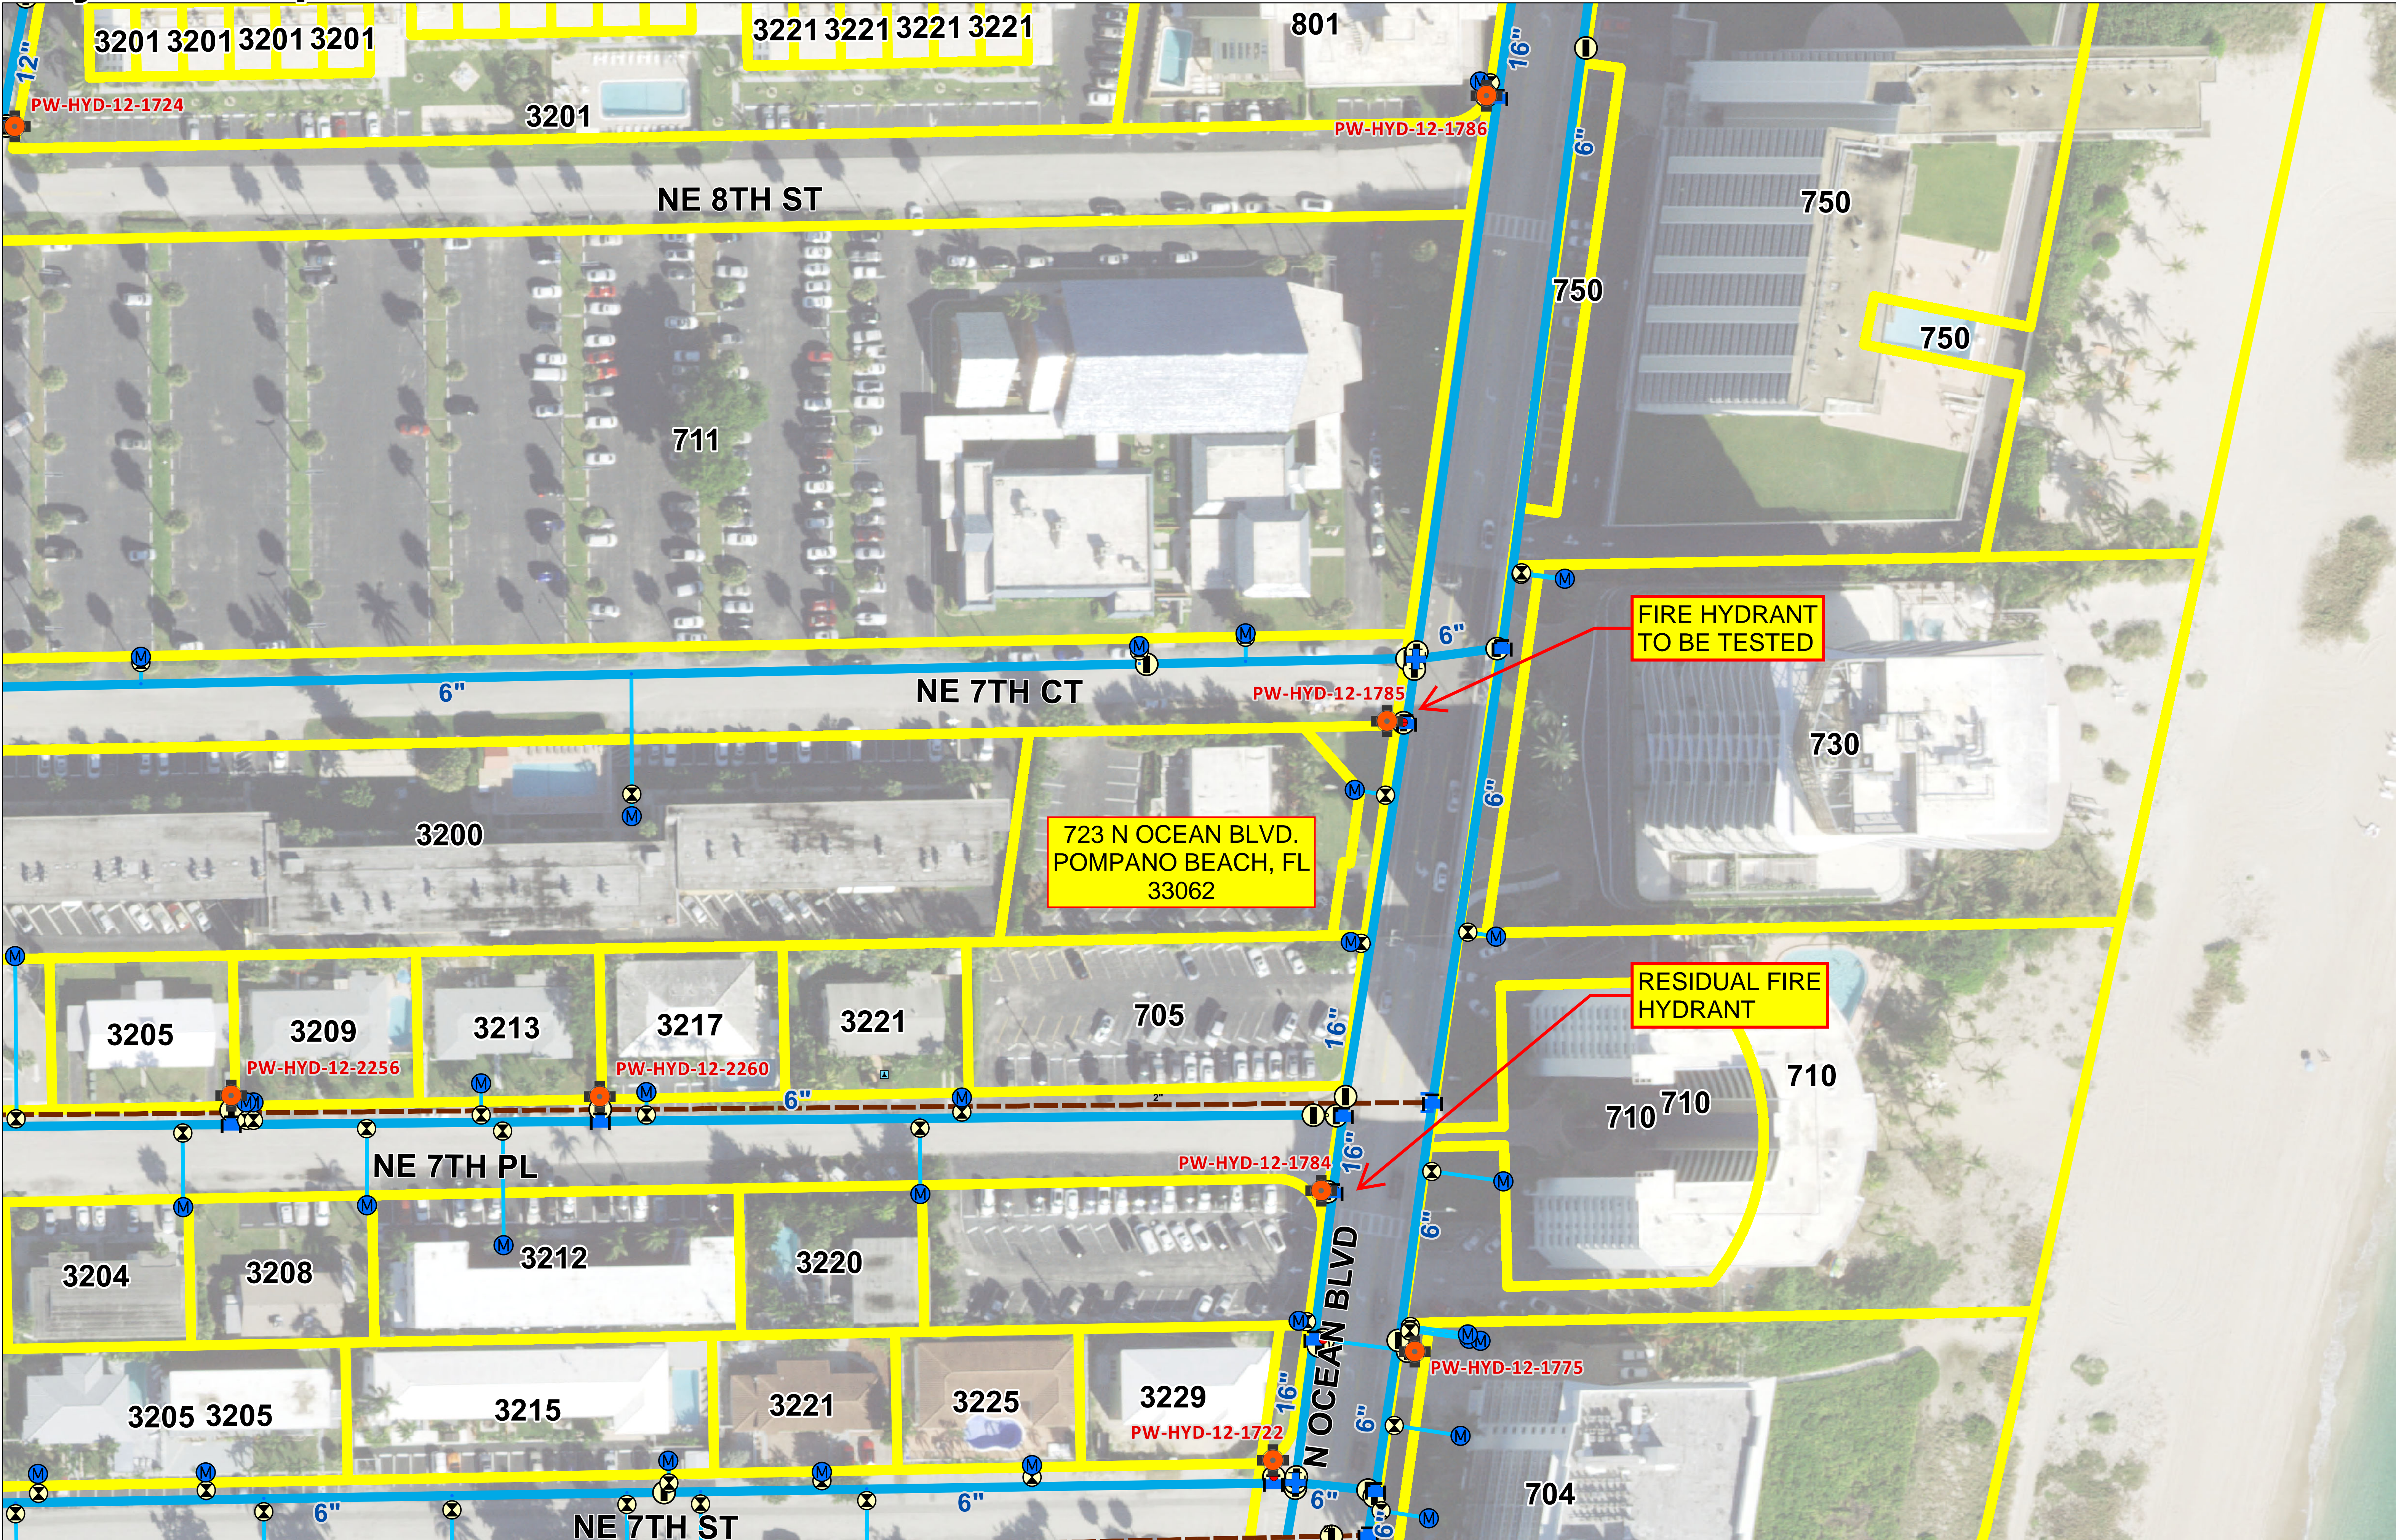

This product has been compiled from various source data. However, this product is for reference only and is not to be construed as a legal document or survey instrument. Any reliance on the information contained herein is at the user's own risk. The City of Pompano Beach assumes no responsibility for any use of the information contained herein or any loss resulting there from.

NE 7 Ct and N Ocean Blvd 3

PZ21-12000020
9/15/2021

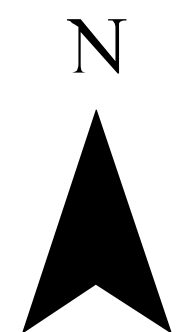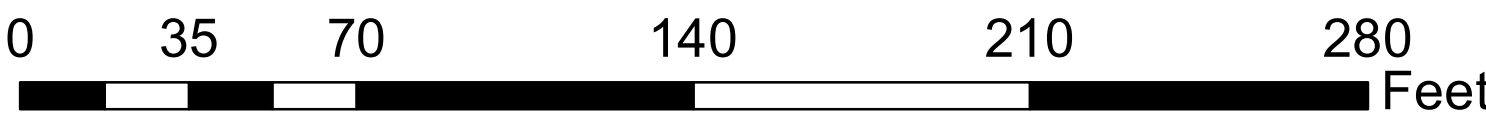

Legend

Water ARV

Water Interconnections

Water Hydrants

Water Service Connections

Water Control Valves

Water Hydrant Valves

Water Curb Stop Valves

Water Fittings
• <all other values>

Fitting Type

Bend

Cap

Coupling

Cross

Expansion Joint

Other

Over Under

Reducer

Reducing Cross

Reducing Tee

Sleeve

Tap

Tee

Transition

Unknown

Water System Valves

Water Abandoned Lines

Water Mains
Water Mains Owned By

Broward County

City of Pompano

FDOT

Fort Lauderdale

Private

Water Lateral Lines

