


TO THE BEST OF THE ARCHITECT'S OR ENGINEER'S KNOWLEDGE, THE PLANS AND SPECIFICATIONS COMPLY WITH THE APPLICABLE MINIMUM BUILDING CODES AND THE APPLICABLE FIRE STANDARDS AS DETERMINED BY THE LOCAL AUTHORITY IN ACCORDANCE WITH THIS SECTION & CHAPTER 833, FLORIDA STATUTES.

TITLE SHEET
THIRD FLOOR PLAN
ROOF PLAN

ARCHITECT:
Luis E. Uriarte
Florida Architect License # AR 94107
18100 ATLANTIC BOULEVARD
PHONE 786 290 9807
email: invasa@live.com

SHEET
005
OF PAGES

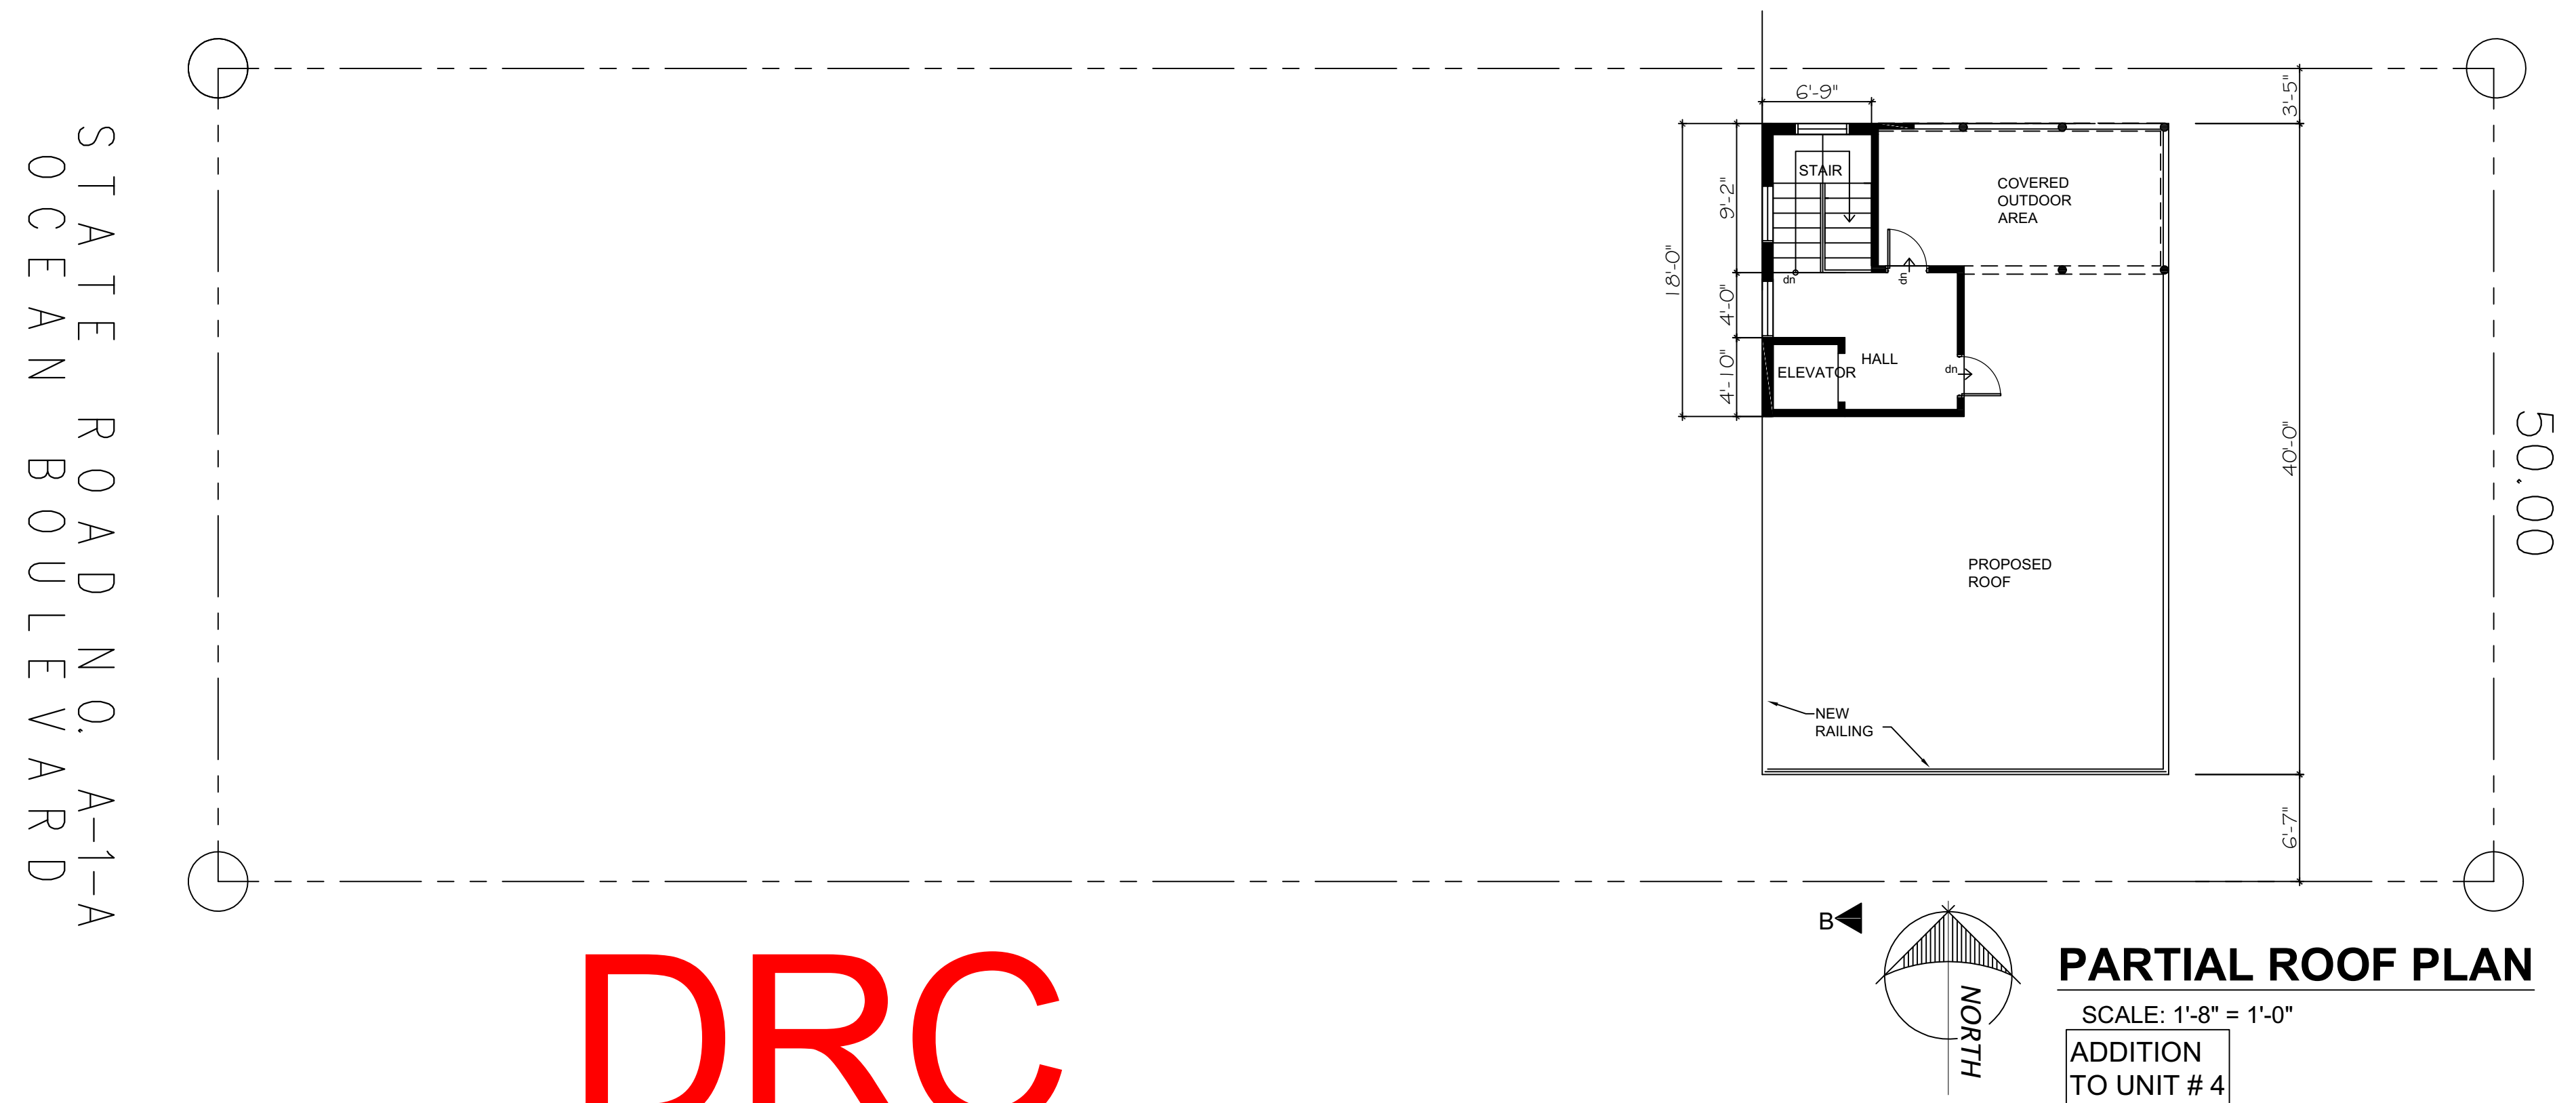

DRC
PZ21-12000018
9/15/2021