

ARCHITECT / ENGINEER STATEMENT NOTE:
TO THE BEST OF THE ARCHITECT'S OR ENGINEER'S KNOWLEDGE, THE PLANS AND SPECIFICATIONS COMPLY WITH THE APPLICABLE MINIMUM BUILDING CODES AND THE APPLICABLE FIRE STANDARDS AS DETERMINED BY THE LOCAL AUTHORITY IN ACCORDANCE WITH THIS SECTION & CHAPTER 833, FLORIDA STATUTES.

REVISIONS BY

PROPERTY OWNER:
ANAM USMAN
PROPERTY ADDRESS:
**504 SOUTH OCEAN BLVD
POMPANO BEACH FL**


TITLE SHEET
ELEVATIONS

Digitally signed by Luis E. Uriarte
Date: 2021.09.15 10:33:00
001AE9


ARCHITECT:
LUIS E. URIARTE
Florida Architect License # AR 94107
18100 ATLANTIC BOULEVARD PHONE 786 290 9410
Email: invusa@live.com

DRAWN BY:
LUIS URIARTE
DATE: **6.3.20021**
SCALE: **AS NOTED**
PROJECT :

**008
ELEV.**

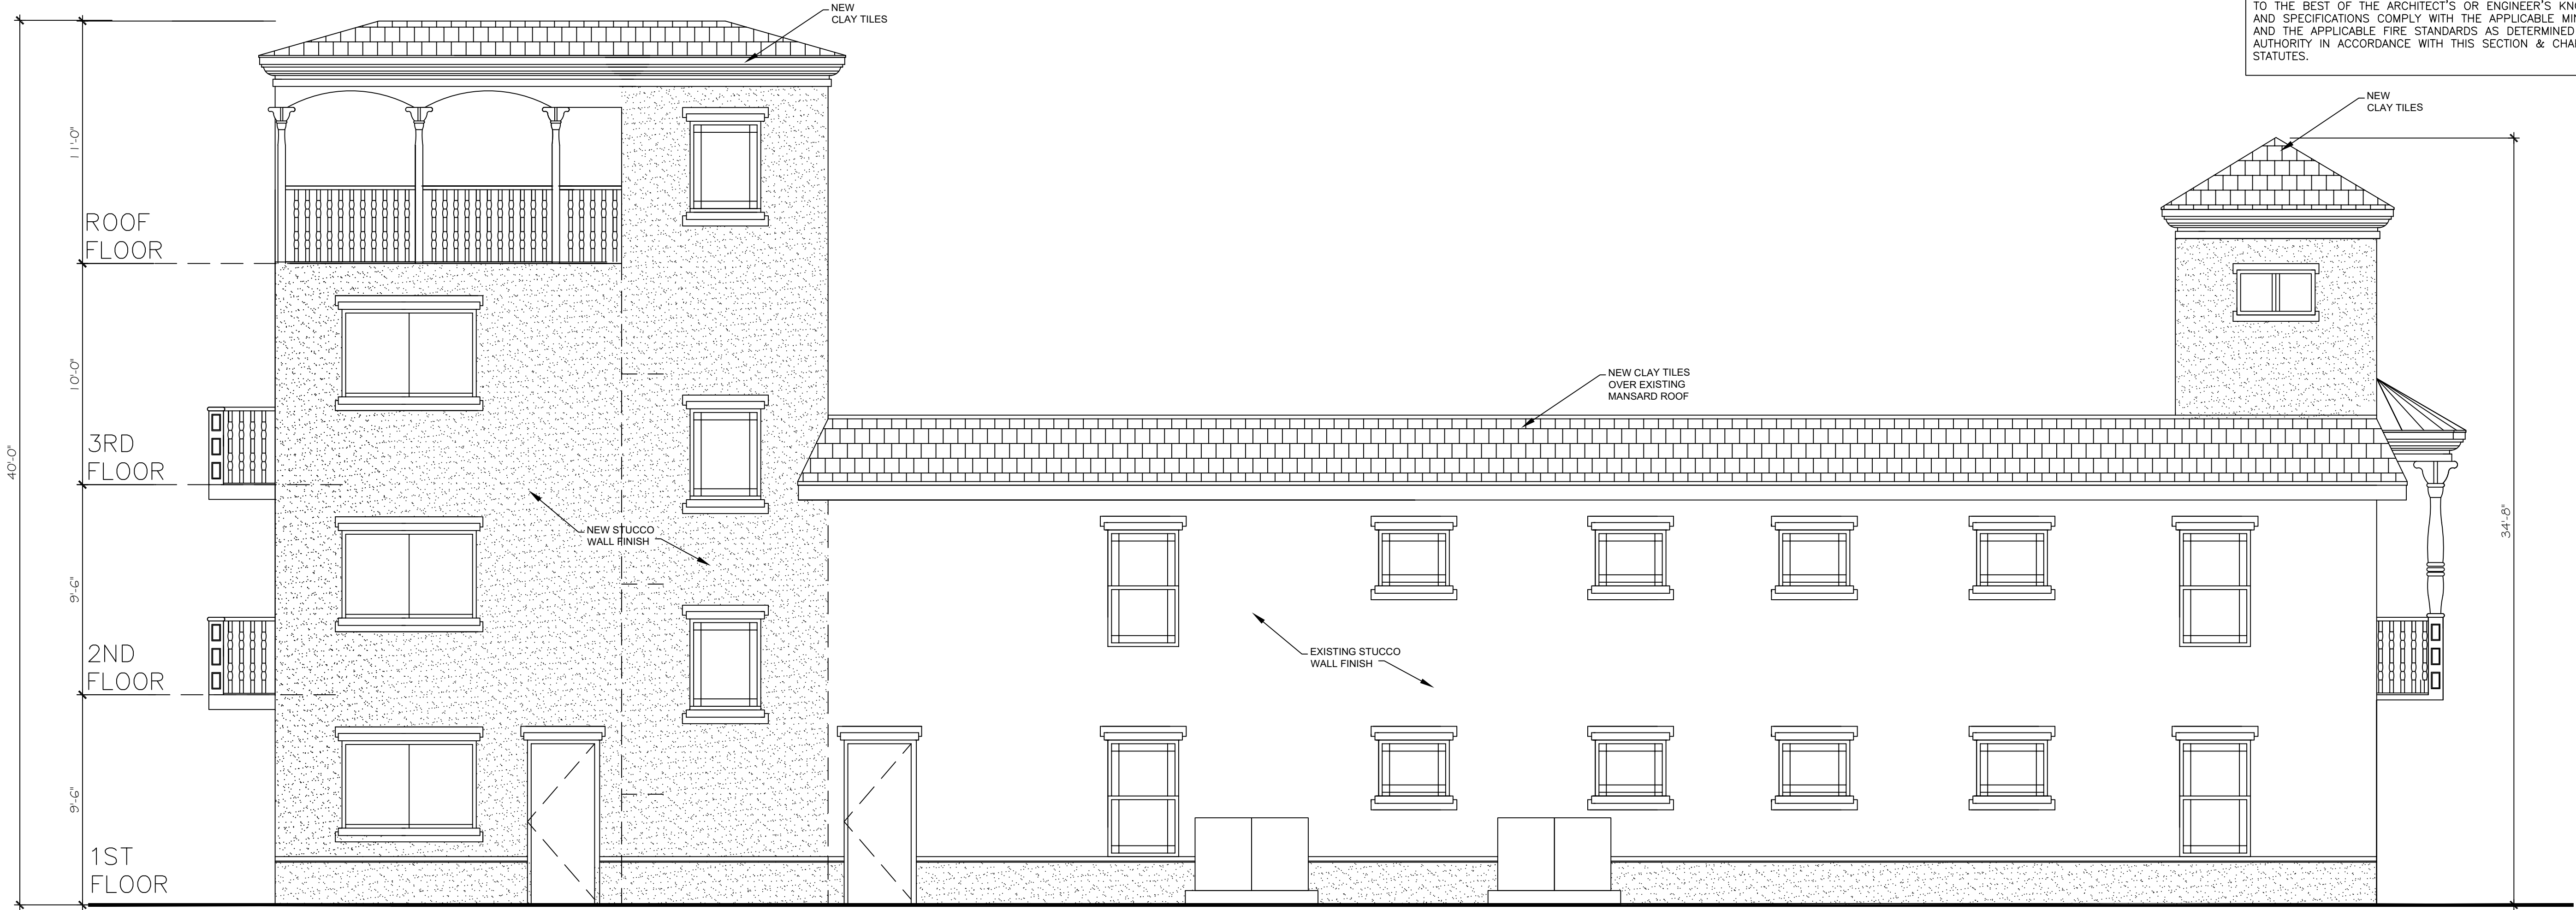

SIDE ELEVATION (NORTH)
SCALE 1/4" = 1'-0"

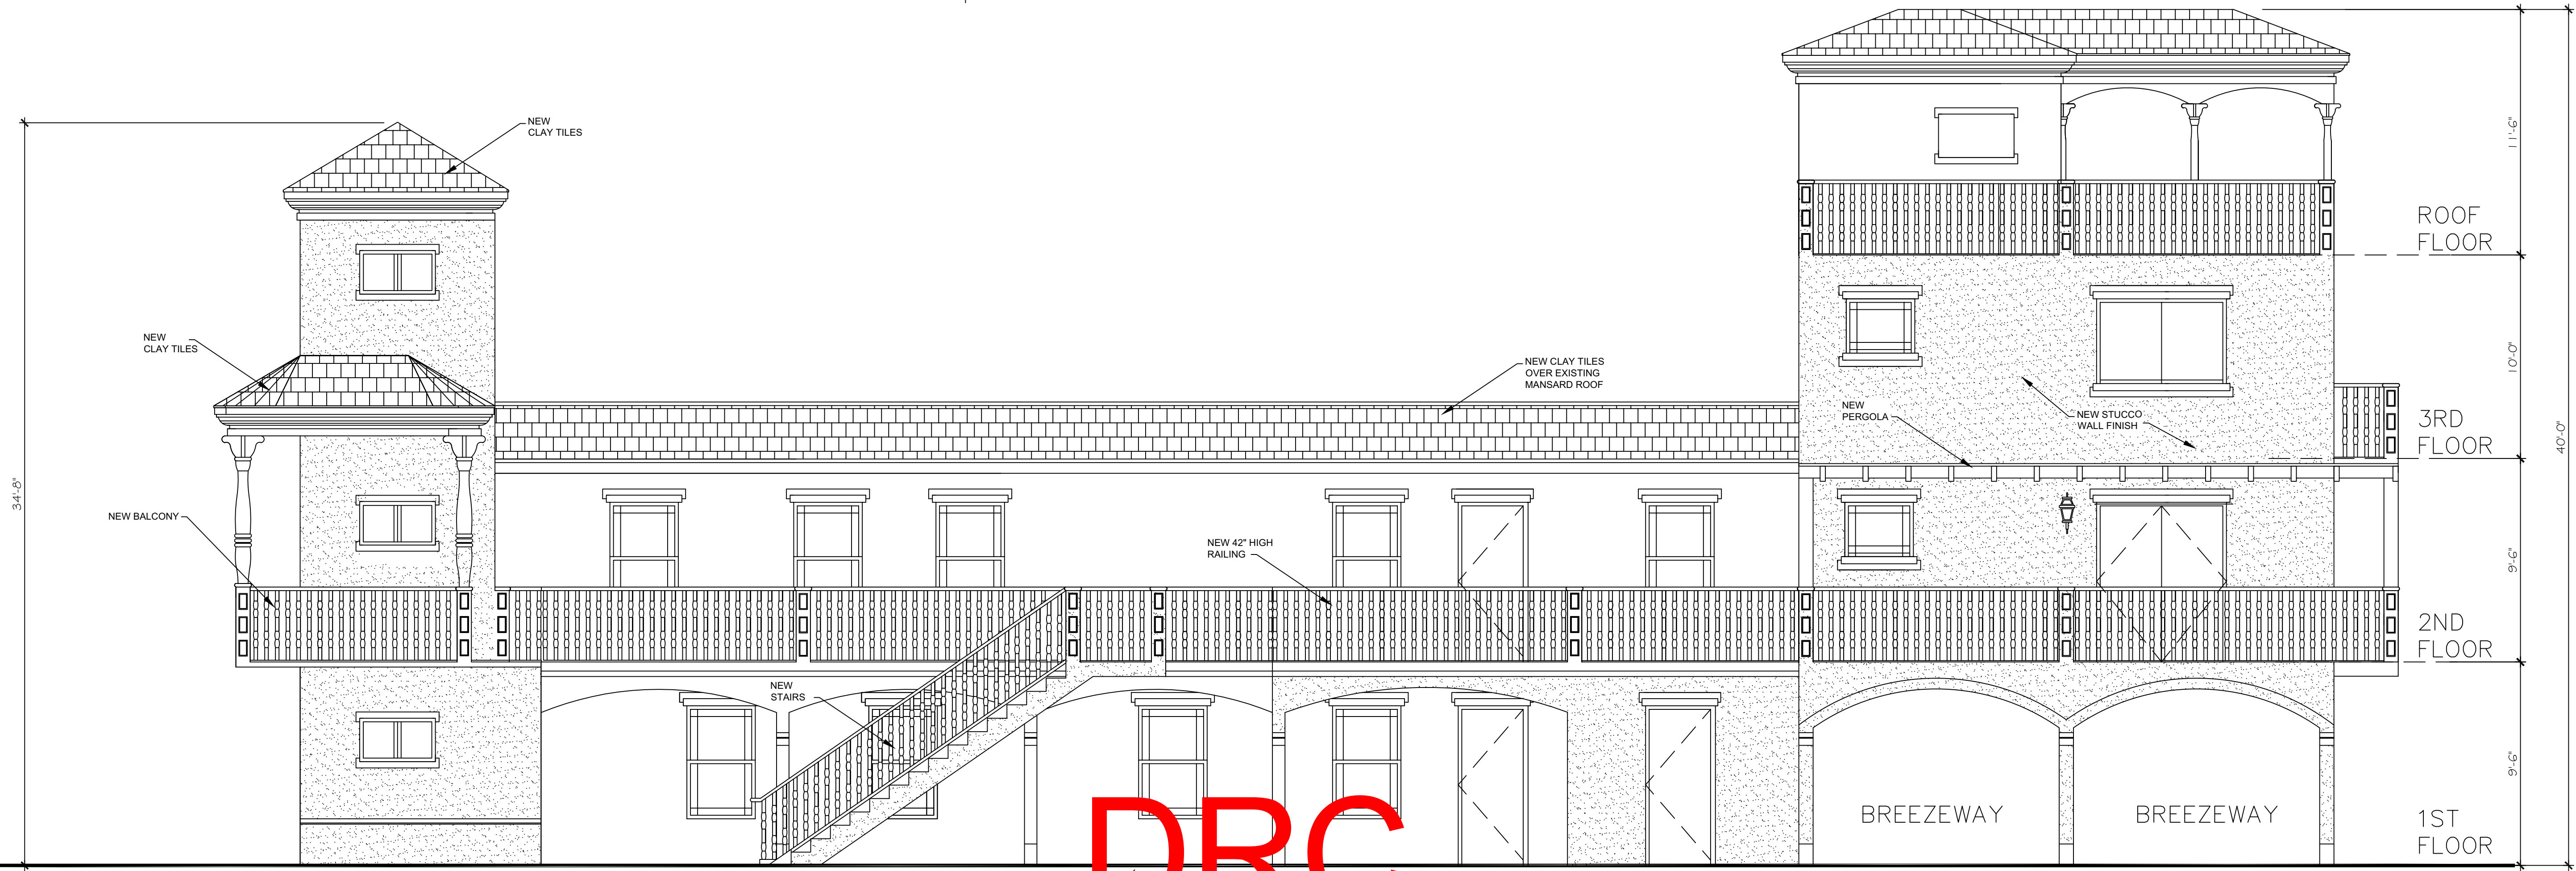

SIDE ELEVATION (SOUTH)
SCALE 1/4" = 1'-0"
DRC
0221-12000018
9/15/2021