


TOPOGRAPHIC SURVEY
SKETCH OF SURVEY

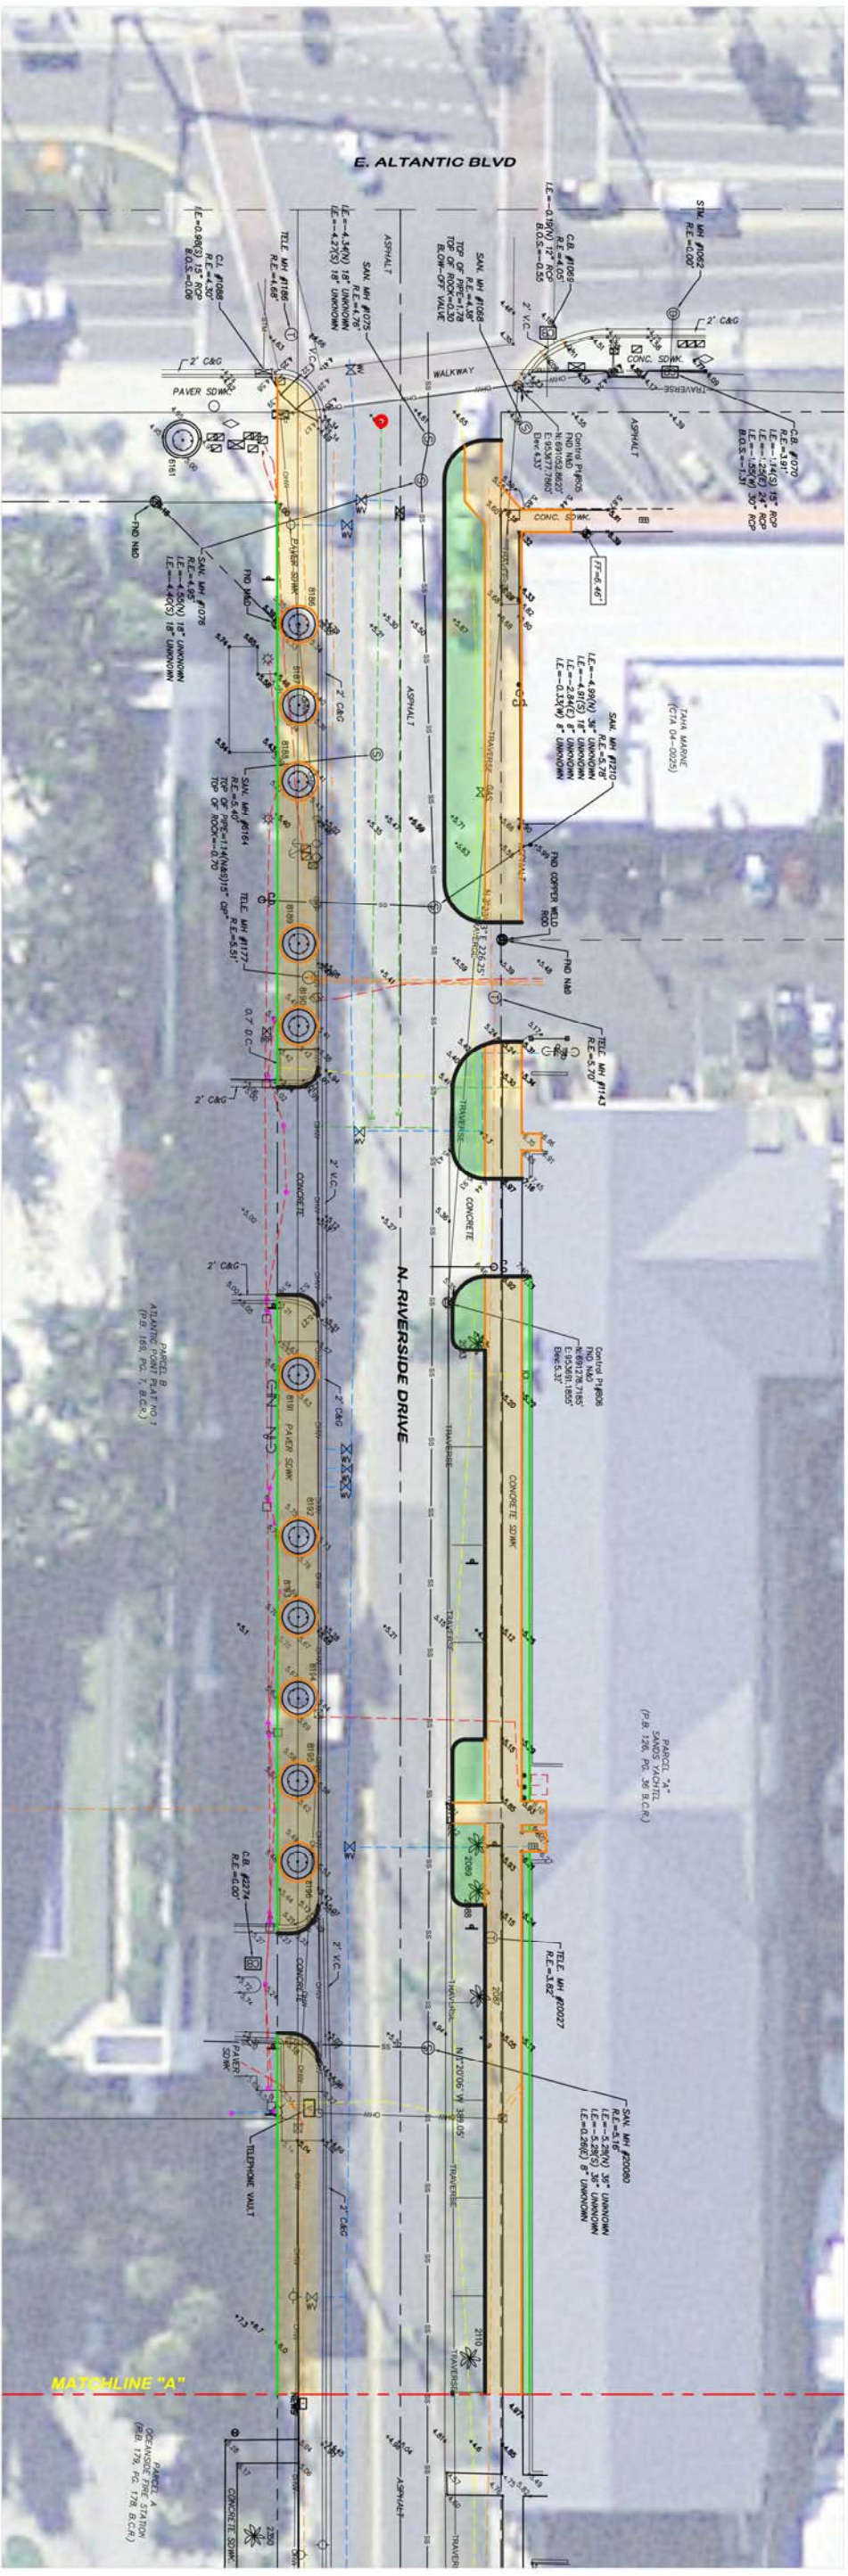







PROJECT NO. 13-0024		NORTH RIVERSIDE DRIVE		PREPARED FOR: CITY OF POMPANO BEACH		TOPOGRAPHIC SURVEY		CRAVEN • THOMPSON AND ASSOCIATES, INC. ENGINEERS • PLANNERS • SURVEYORS 3563 N.W. 53RD STREET, FORT LAUDERDALE, FLORIDA 33309 FAX: (954) 739-6409 FLORIDA LICENSED ENGINEERING, SURVEYING & MAPPING BUSINESS No. 271 FLORIDA LICENSED LANDSCAPE ARCHITECTURE BUSINESS No. C000114		DATE: 8-23-13	SCALE: 1"=20'	DRAWN BY: NM	CHECKED BY: RDP	FIELD BOOK: 2592	PAGE(S): 1-70
SHEET 2 OF 8		S-2		SHEETS		DESCRIPTION:		BY:		DATE:					

TOPOGRAPHIC SURVEY
SKETCH OF SURVEY



NOTE: The undersigned and CRIVEN, THOMPSON & ASSOCIATES, INC. make no representation or guarantee as to the information herein, reproduction, preparation and other similar matters, and this instrument is not intended to reflect or set forth all such information as may be required for the proper construction and use of the same. The undersigned and CRIVEN, THOMPSON & ASSOCIATES, INC. are not responsible for any errors or omissions in this verification, and/or statements of record.

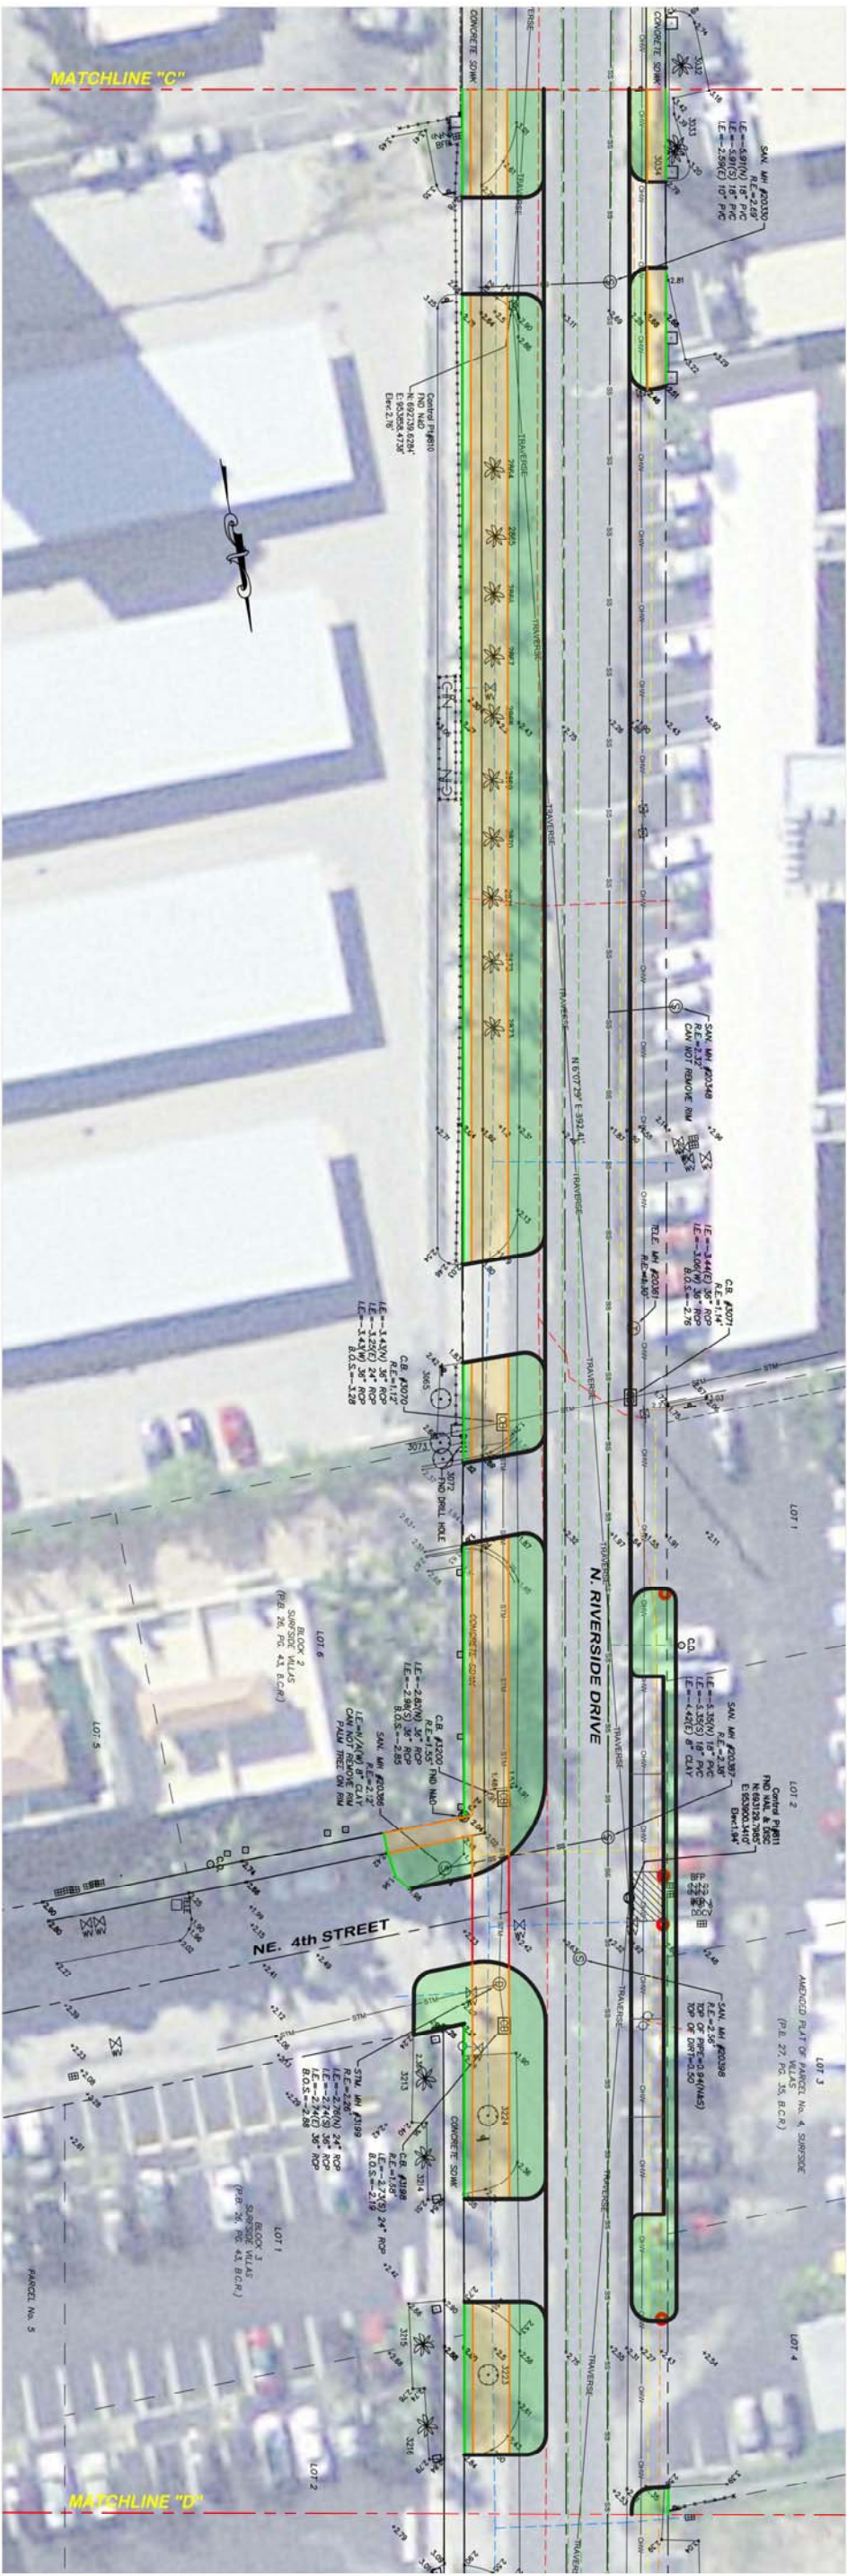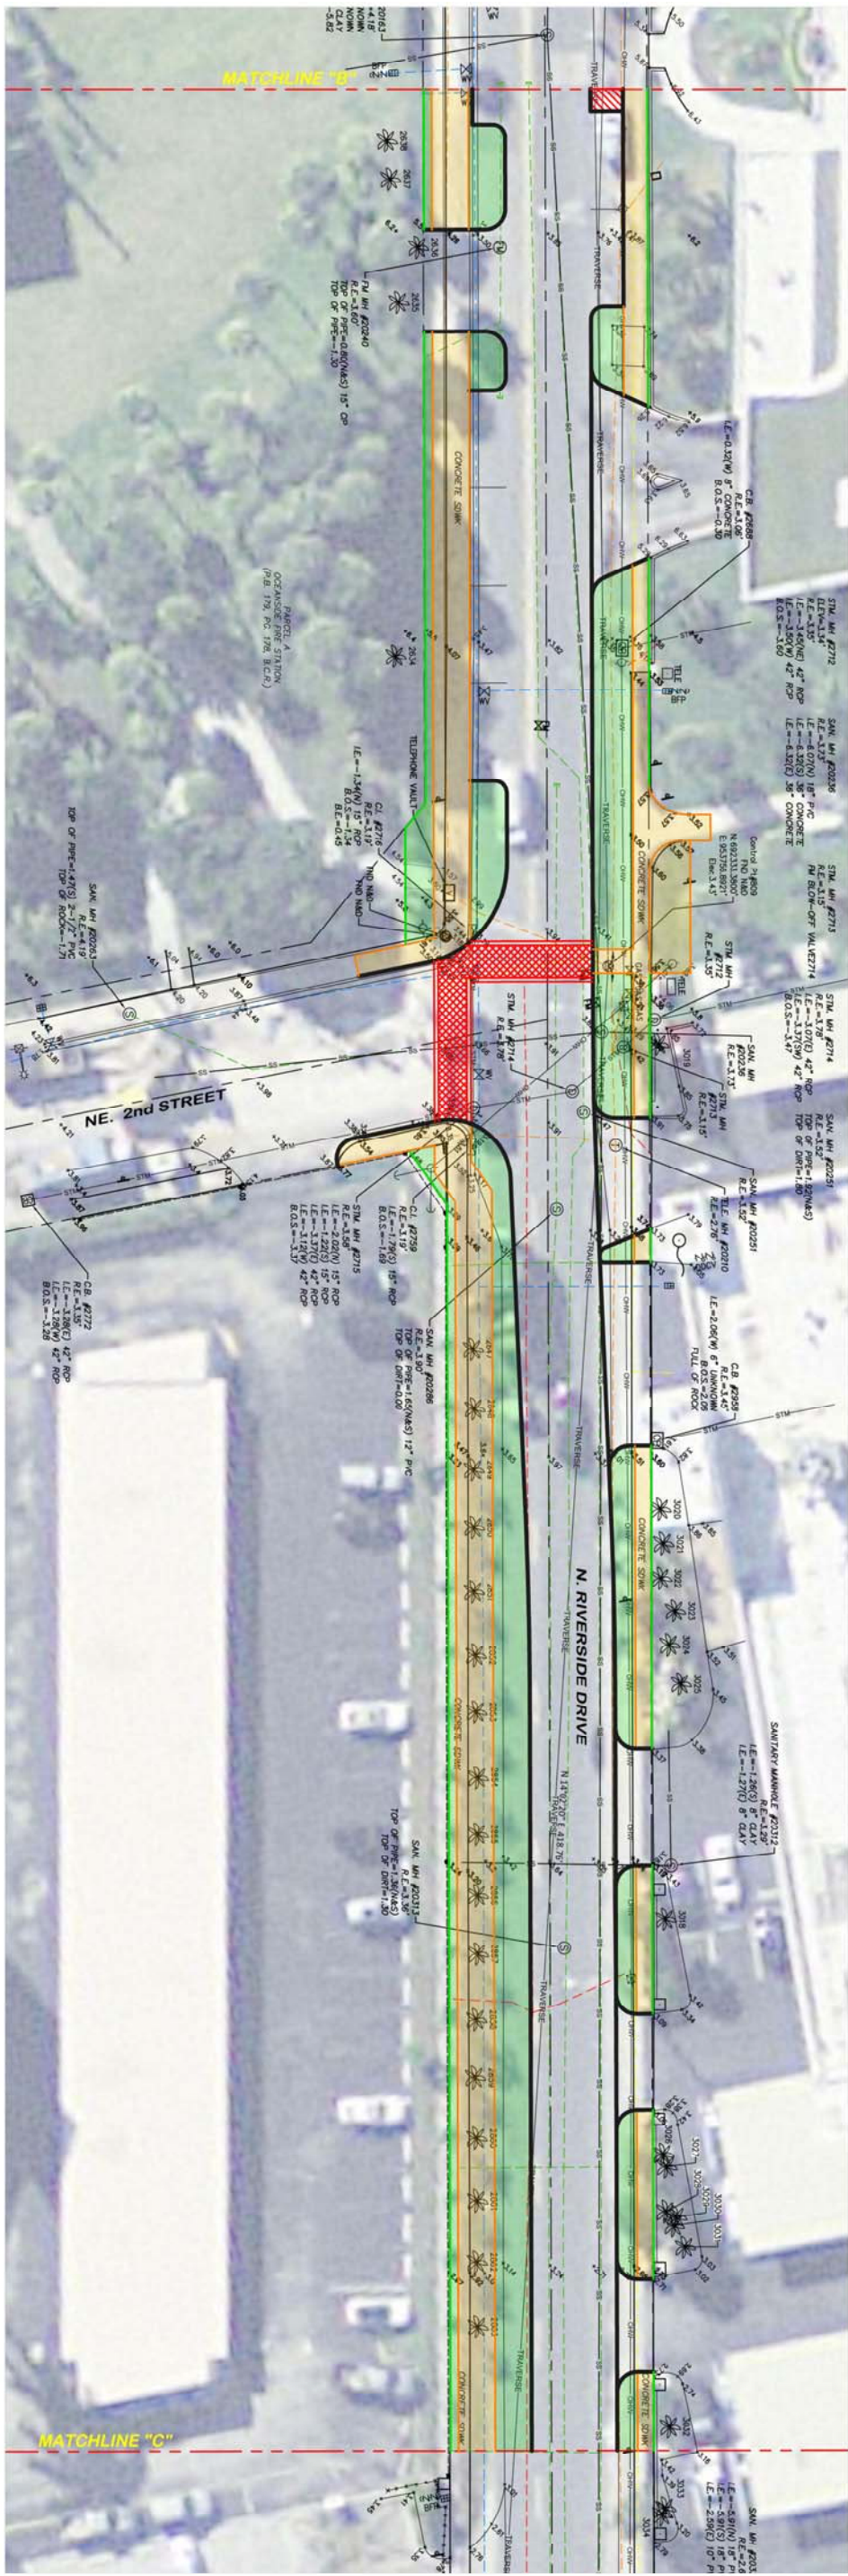

DATE:	8-23-13
SCALE:	1"=20'
DRAWN BY:	NM
CHECKED BY:	RDP
FIELD BOOK:	2592
PAGE(S):	1-70
DESCRIPTION:	BY: DATE:



CRIVEN • THOMPSON AND ASSOCIATES, INC.
ENGINEERS • PLANNERS • SURVEYORS
3563 N.W. 53RD STREET, FORT LAUDERDALE, FLORIDA 33309
FAX: (954) 739-6409 TEL: (954) 739-6400

FLORIDA LICENSED ENGINEERING, SURVEYING & MAPPING BUSINESS NO. 271
FLORIDA LICENSED LANDSCAPE ARCHITECTURE BUSINESS NO. C000114

MATERIAL SHOWN HEREON IS THE PROPERTY OF CRIVEN, THOMPSON & ASSOCIATES, INC. AND SHALL NOT BE REPRODUCED IN WHOLE OR IN PART WITHOUT PERMISSION OF CRIVEN, THOMPSON & ASSOCIATES, INC. IN WRITING CRIVEN, THOMPSON & ASSOCIATES, INC. COPYRIGHT © 2000

NORTH RIVERSIDE DRIVE

PREPARED FOR:
CITY OF POMPAÑO BEACH

TOPOGRAPHIC SURVEY

PROJECT NO.
13-0024

S-3

SHEET 3 OF 8

	8-23-13
	1"=20'
BY:	NM
BY:	RDP
OK:	2592
	1-70



TOPOGRAPHIC SURVEY

MATERIAL SHOWN HEREON IS THE PROPERTY OF CRAVEN - THOMPSON & ASSOCIATES, INC. AND SHALL NOT BE REPRODUCED IN WHOLE OR IN PART WITHOUT PERMISSION OF CRAVEN - THOMPSON & ASSOCIATES, INC. IN WRITING CRAVEN - THOMPSON & ASSOCIATES, INC. COPYRIGHT © 2000

S-4

SHEET **4** OF **8**


TOPOGRAPHIC SURVEY
SKETCH OF SURVEY

NOTE: The undersigned and CRAVEN, THOMPSON & ASSOCIATES, INC. make no representation or guarantee as to the information herein, reproduction, preparation and other similar matters, and this instrument is not intended to reflect or set forth, in such manner as to constitute a warranty or other similar verification, confirmed by others through appropriate title verification, and/or separate records.




PROJECT NO. 13-0024		DATE: 8-23-13	
S-5		SCALE: 1"=20'	
SHEET 5 OF 8		DRAWN BY: NM	
NORTH RIVERSIDE DRIVE		CHECKED BY: RDP	
PREPARED FOR: CITY OF POMPAÑO BEACH		FIELD BOOK: 2592	
TOPOGRAPHIC SURVEY		PAGE(S): 1-70	
CRAVEN • THOMPSON AND ASSOCIATES, INC. ENGINEERS • PLANNERS • SURVEYORS 3563 N.W. 53RD STREET, FORT LAUDERDALE, FLORIDA 33309 FAX: (954) 739-6409 TEL: (954) 739-6400 FLORIDA LICENSED ENGINEERING, SURVEYING & MAPPING BUSINESS NO. 271 FLORIDA LICENSED LANDSCAPE ARCHITECTURE BUSINESS NO. C000114		DESCRIPTION:	
MATERIAL SHOWN HEREON IS THE PROPERTY OF CRAVEN, THOMPSON & ASSOCIATES, INC. AND SHALL NOT BE REPRODUCED IN WHOLE OR IN PART WITHOUT PERMISSION OF CRAVEN, THOMPSON & ASSOCIATES, INC. IN WRITING CRAVEN, THOMPSON & ASSOCIATES, INC. COPYRIGHT © 2009		BY: DATE:	

TOPOGRAPHIC SURVEY
SKETCH OF SURVEY

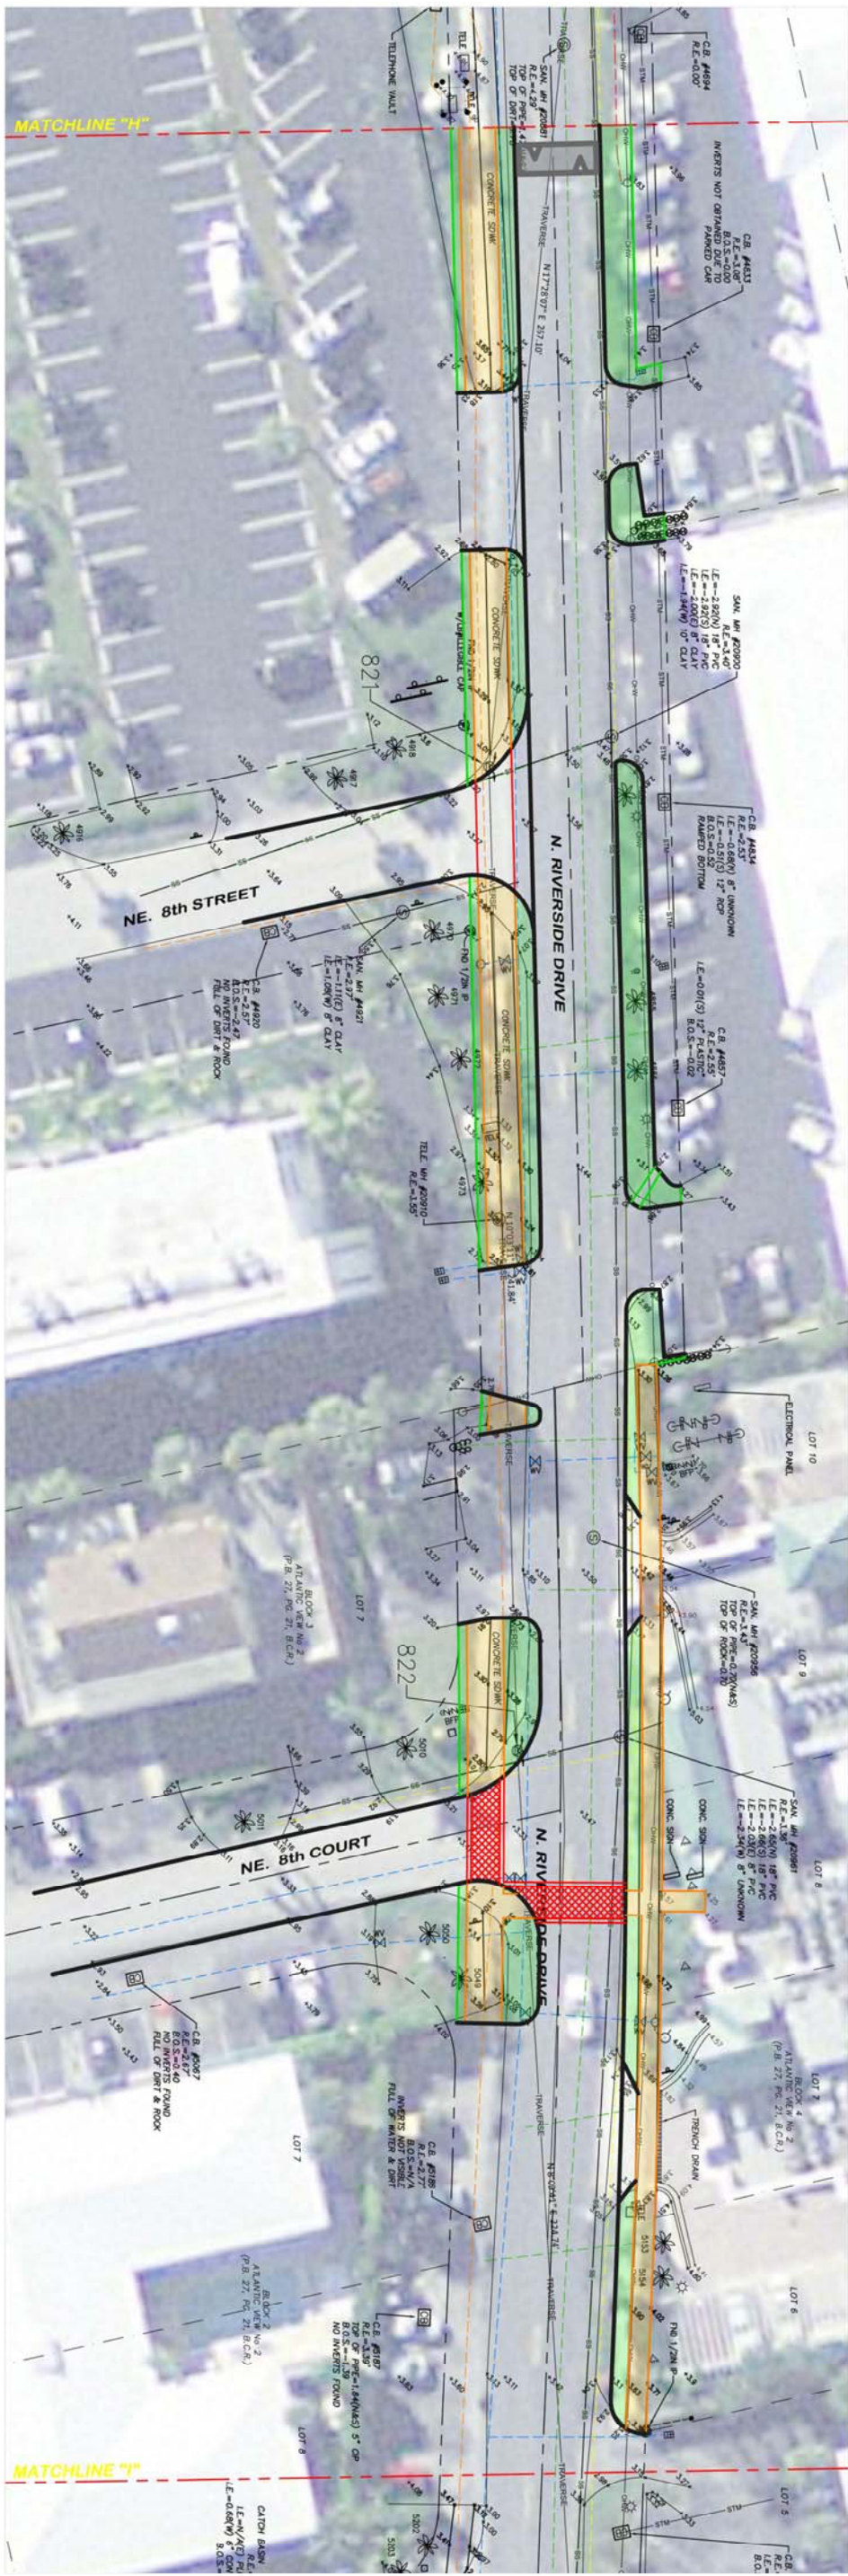



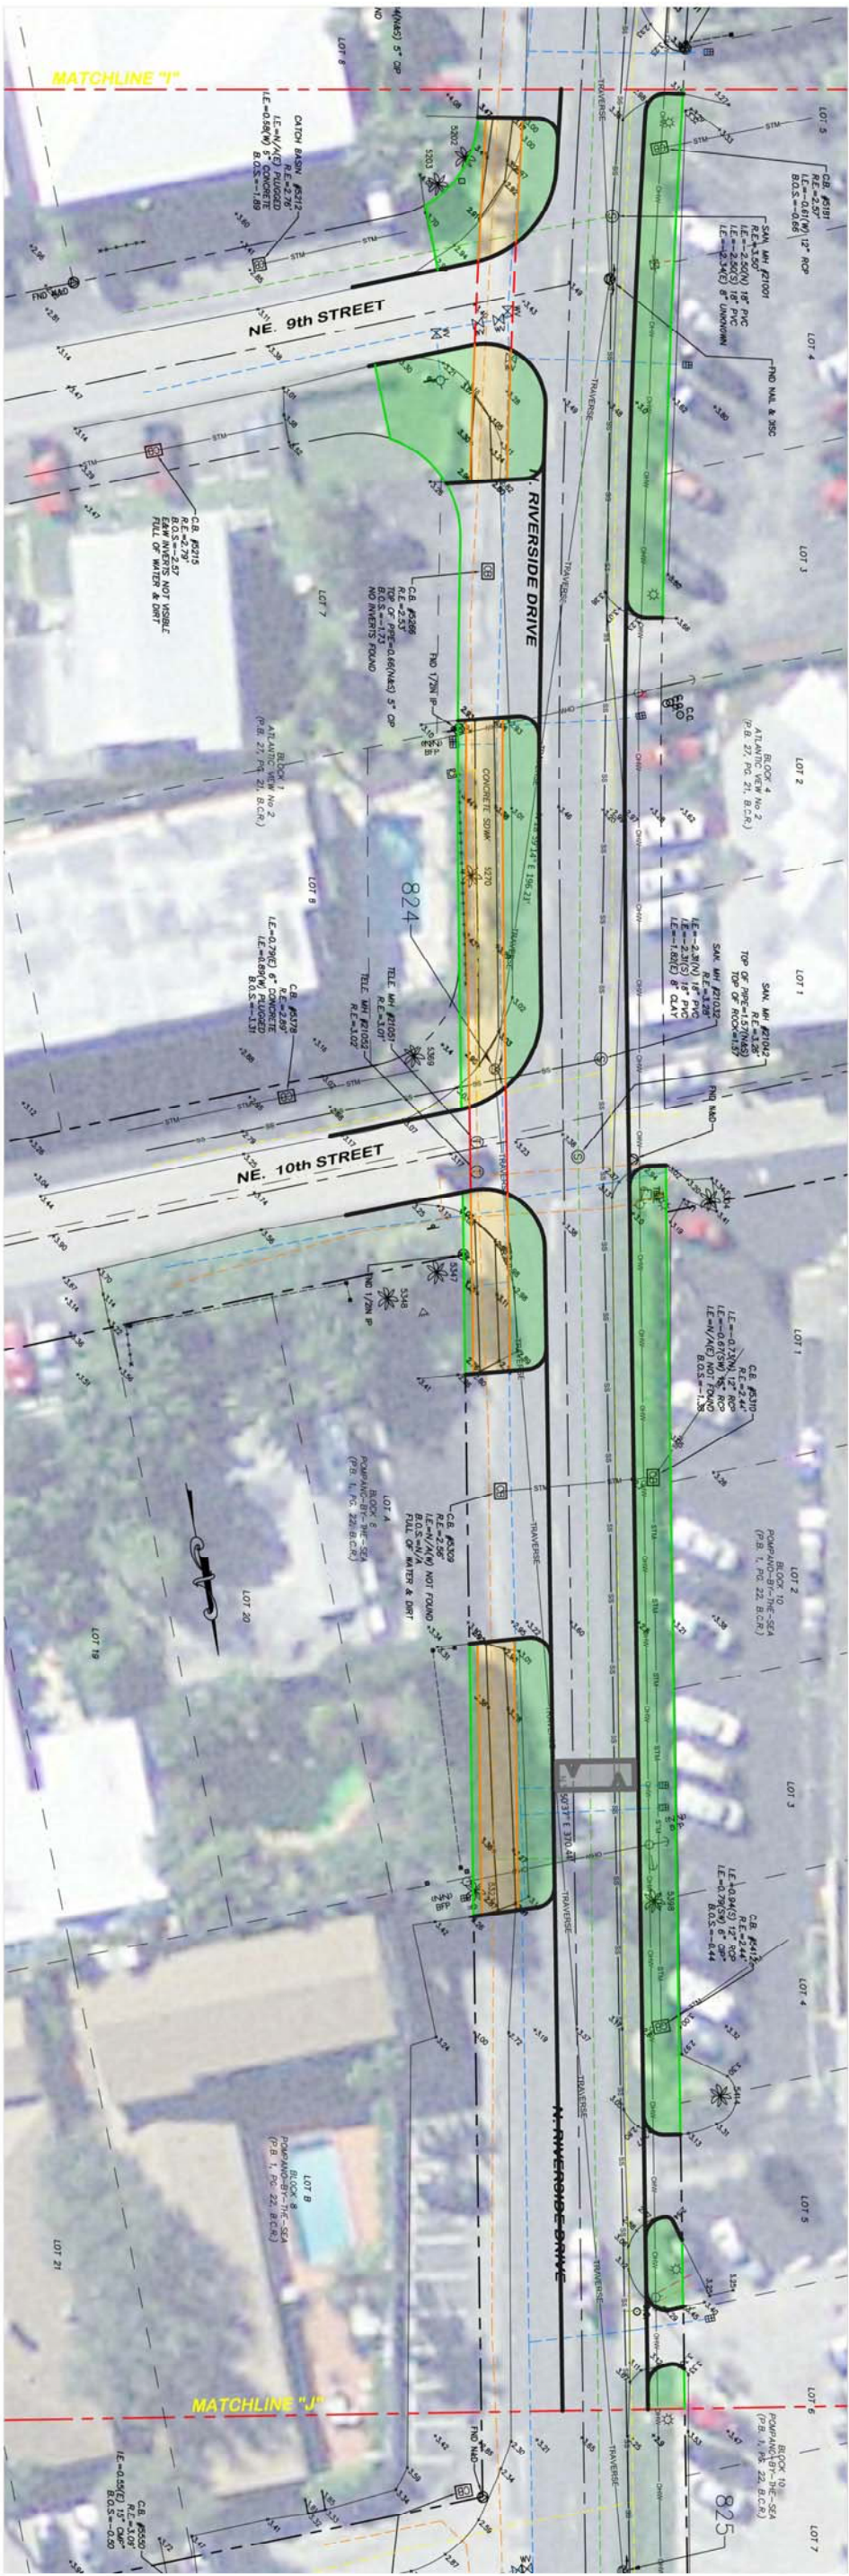

PROJECT NO. 13-0024		DATE: 8-23-13	
S-6		SCALE: 1"=20'	
NORTH RIVERSIDE DRIVE		DRAWN BY: NM	
PREPARED FOR: CITY OF POMPAÑO BEACH		CHECKED BY: RDP	
TOPOGRAPHIC SURVEY		FIELD BOOK: 2592	
		PAGE(S): 1-70	
SHEET 6 OF 8		DESCRIPTION:	
		BY:	
		DATE:	



CRAVEN • THOMPSON AND ASSOCIATES, INC.
ENGINEERS • PLANNERS • SURVEYORS
3563 N.W. 53RD STREET, FORT LAUDERDALE, FLORIDA 33309
FAX: (954) 739-6409 TEL: (954) 739-6400


FLORIDA LICENSED ENGINEERING, SURVEYING & MAPPING BUSINESS No. 271
FLORIDA LICENSED LANDSCAPE ARCHITECTURE BUSINESS No. C000114

MATERIAL SHOWN HEREON IS THE PROPERTY OF CRAVEN, THOMPSON & ASSOCIATES, INC. AND SHALL NOT BE REPRODUCED IN WHOLE OR IN PART WITHOUT PERMISSION OF CRAVEN, THOMPSON & ASSOCIATES, INC. IN WRITING CRAVEN, THOMPSON & ASSOCIATES, INC. COPYRIGHT © 2000

TOPOGRAPHIC SURVEY
SKETCH OF SURVEY



NOTE: The undersigned and CRAVEN, THOMPSON & ASSOCIATES, INC. make no representation or guarantee as to the information herein, reproduction, preparation and other similar matters, and this instrument is not intended to reflect or set forth all such information as may be required for the proper construction and use of the same. It is the responsibility of the user to verify the information and/or for separate records.

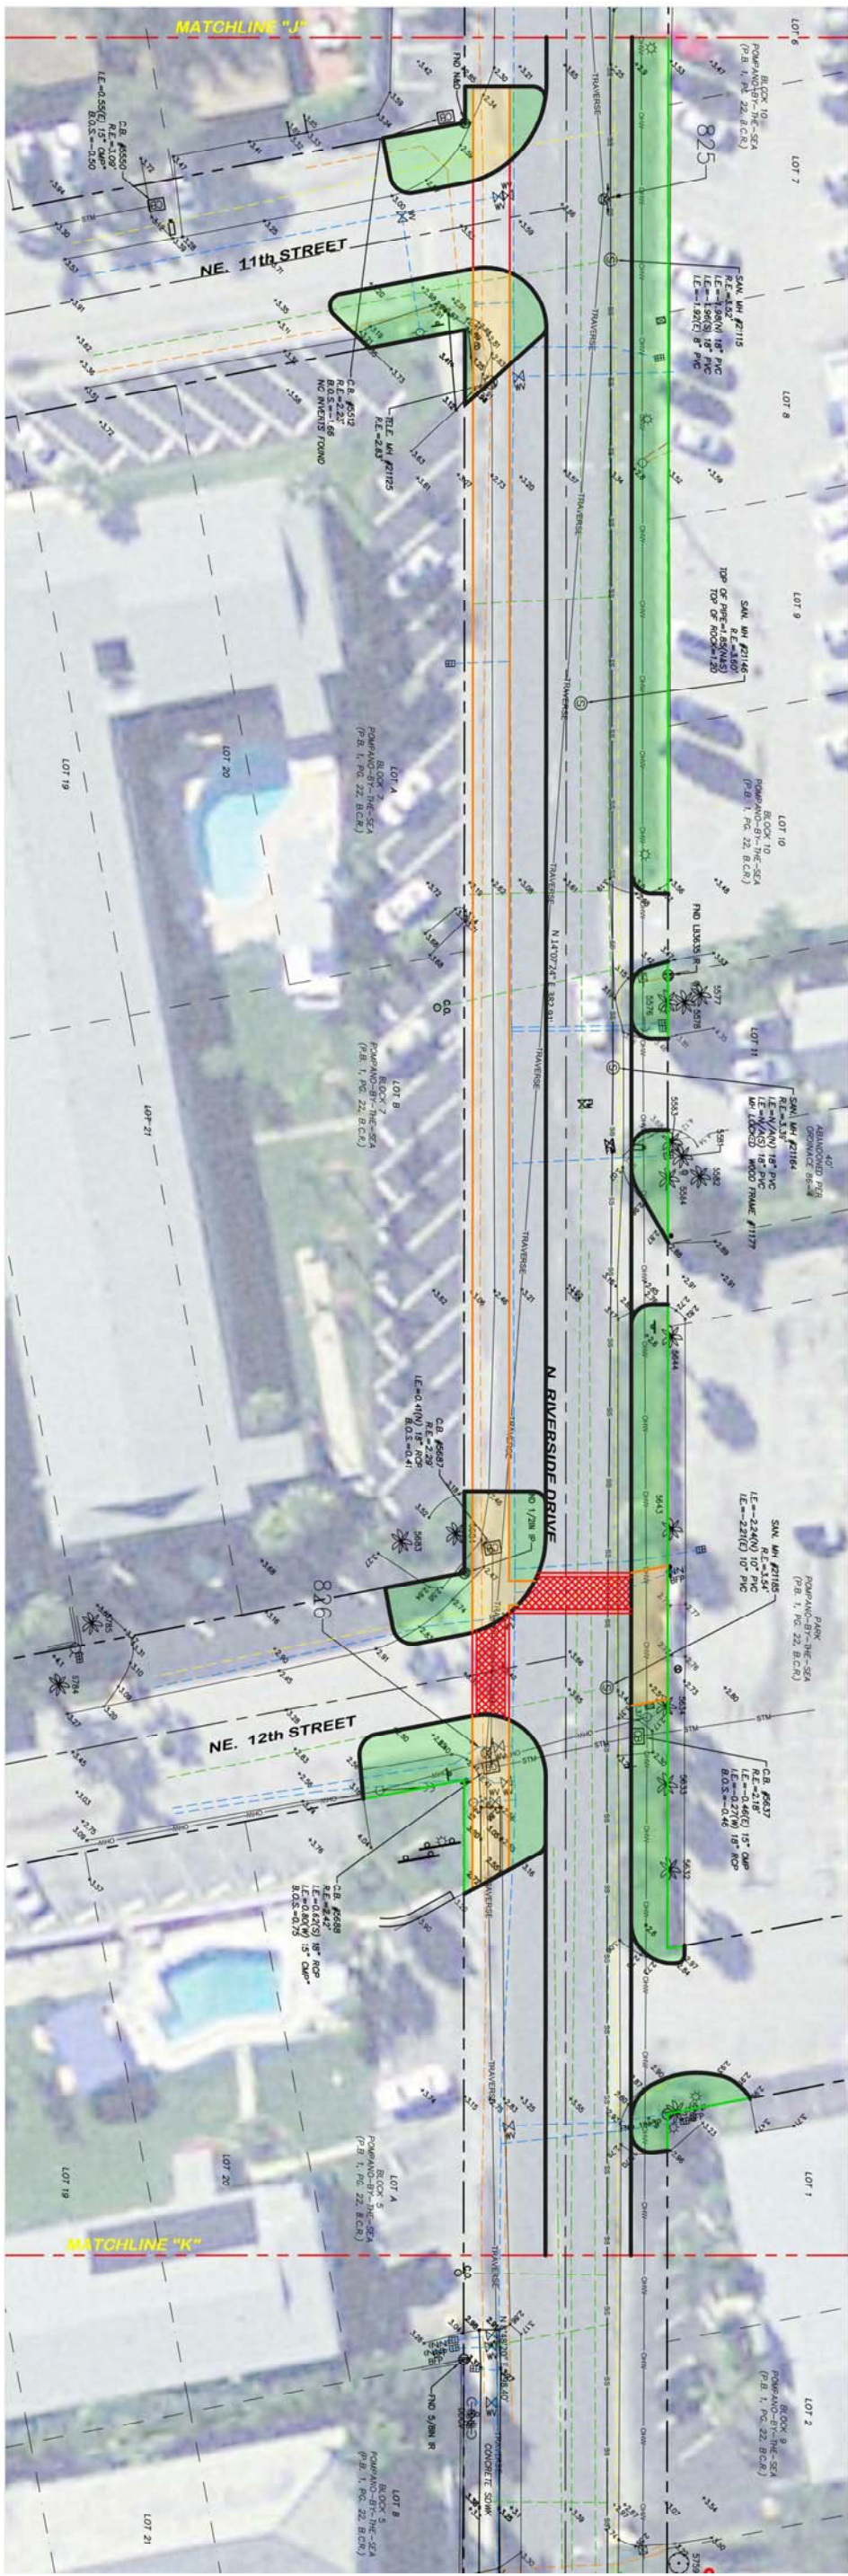

DATE:	8-23-13
SCALE:	1"=20'
DRAWN BY:	NM
CHECKED BY:	RDP
FIELD BOOK:	2592
PAGE(S):	1-70
BY:	DATE:
DESCRIPTION:	



CRAVEN • THOMPSON AND ASSOCIATES, INC.
ENGINEERS • PLANNERS • SURVEYORS
3563 N.W. 53RD STREET, FORT LAUDERDALE, FLORIDA 33309
FAX: (954) 739-6409 TEL: (954) 739-6400
FLORIDA LICENSED ENGINEERING, SURVEYING & MAPPING BUSINESS NO. 271
FLORIDA LICENSED LANDSCAPE ARCHITECTURE BUSINESS NO. C000114

MATERIAL SHOWN HEREON IS THE PROPERTY OF CRAVEN, THOMPSON & ASSOCIATES, INC. AND SHALL NOT BE REPRODUCED IN WHOLE OR IN PART WITHOUT PERMISSION OF CRAVEN, THOMPSON & ASSOCIATES, INC. IN WRITING. CRAVEN, THOMPSON & ASSOCIATES, INC. COPYRIGHT © 2000

NORTH RIVERSIDE DRIVE

PREPARED FOR:
CITY OF POMPAÑO BEACH

TOPOGRAPHIC SURVEY

PROJECT NO.
13-0024

S-7

SHEET 7 OF 8