


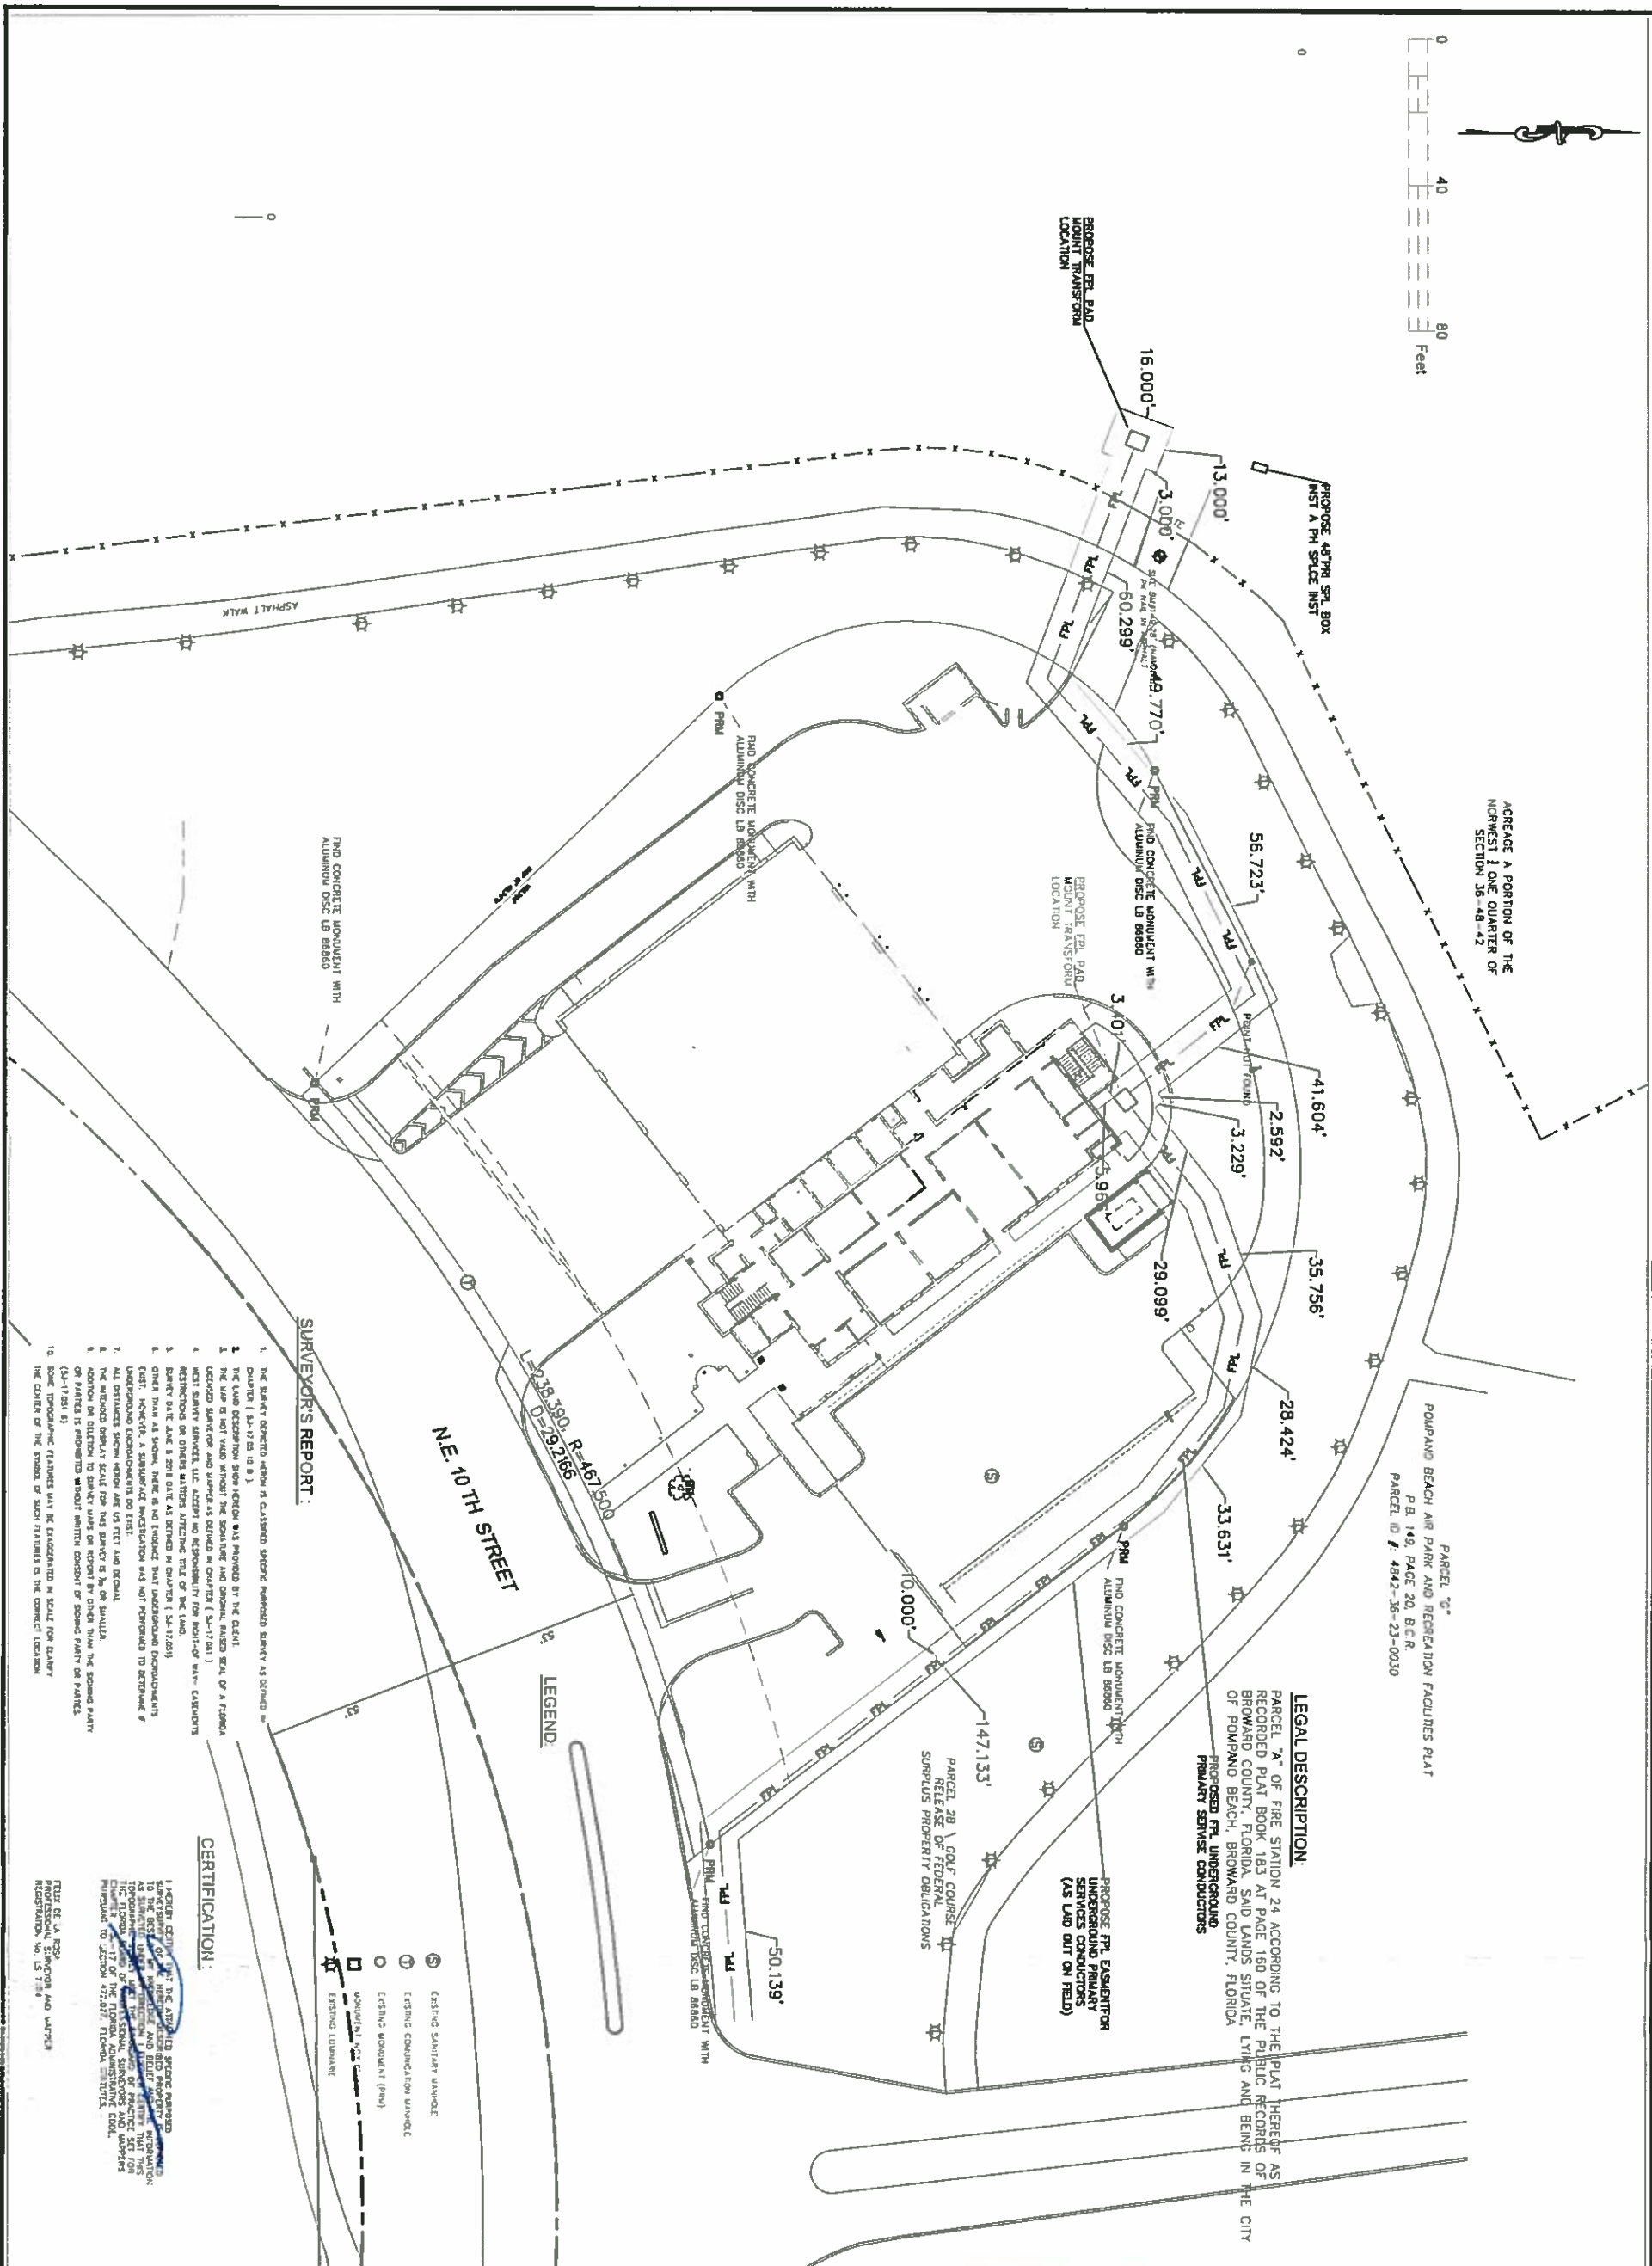

Felix de La Rosa
LS7104

THE SIGNATURE AND
A LICENSED SUPERVISOR
AND ARRANGEMENTS AND
BY THE COMPANY ARE
AND WERE CREATED
FOR USE ON AND IN
PERFECT. NONE OF THE
OR FLAME SHALL BE
ANY FURNACE, FROM OR
BE WITHOUT THE OTHER
SERVICES, LLC.

**WEST
SURVEY
SERVICES, LLC**
LB 8188

820 4 TH ST
LANTANA FL 33462
561-586-2027
www.west-arch.com

DATE: 03/23/2018
NUMBER: WS-17-007
REVIEWED: F DELAROSA
MANAGED:
DRAWN: F DELAROSA
SCALE: 1=20



POMPANO BEACH FIRE STATION NO. 24
PROPOSED FPL EASMENT FOR
UNDERGROUND PRIMARY SERVICE
N.E. 10TH STREET, POMPANO BEACH, FL

SHEET 1 OF 1
DRAWING NUM
EASEMENT