



**CURRIE
SOWARDS
AGUILA**
architects

Architecture, Planning,
Interiors, &
Sustainable Design

AA26001584

185 NE 4TH AVENUE SUITE 101
DELRAY BEACH, FL 33483

T: (561) 276-4951 F: (561) 243-8184
E-MAIL: office@csa-architects.com

ISSUED FOR :

DRC

BIDS

PERMIT

CONSTRUCTION

SEAL

PROJECT TITLE

**CITY OF
POMPAÑO BEACH
ALTERNATIVE
FUELING STATION**

REVISIONS

NUM.	DESCRIPTION	DATE
------	-------------	------

THESE DRAWINGS ARE PREPARED PER ESTABLISHED INDUSTRY STANDARDS AND REPRESENT THE ARCHITECT AND ENGINEERS DESIGN CONCEPT. THEY ARE NOT INTENDED TO PROVIDE EVERY DETAIL OR CONDITION REQUIRED TO CONSTRUCT THE BUILDING. THE CONTRACTOR THROUGH SUBMITTALS AND OTHER COORDINATION EFFORTS IS FULLY RESPONSIBLE FOR PROVIDING A COMPLETE AND OPERATIONAL BUILDING WHETHER INDICATED ON THE PLANS OR NOT.

FILE NUMBER
C:\Users\Owner\Documents\190102_Pompano
Fire Station_S2_yonelleHMMWV.rvt

DRAWING TITLE


**FUEL STATION
SCHEMATIC**

DATE
04/27/2020

JOB NUMBER
190102

DRAWING NUMBER

EXB

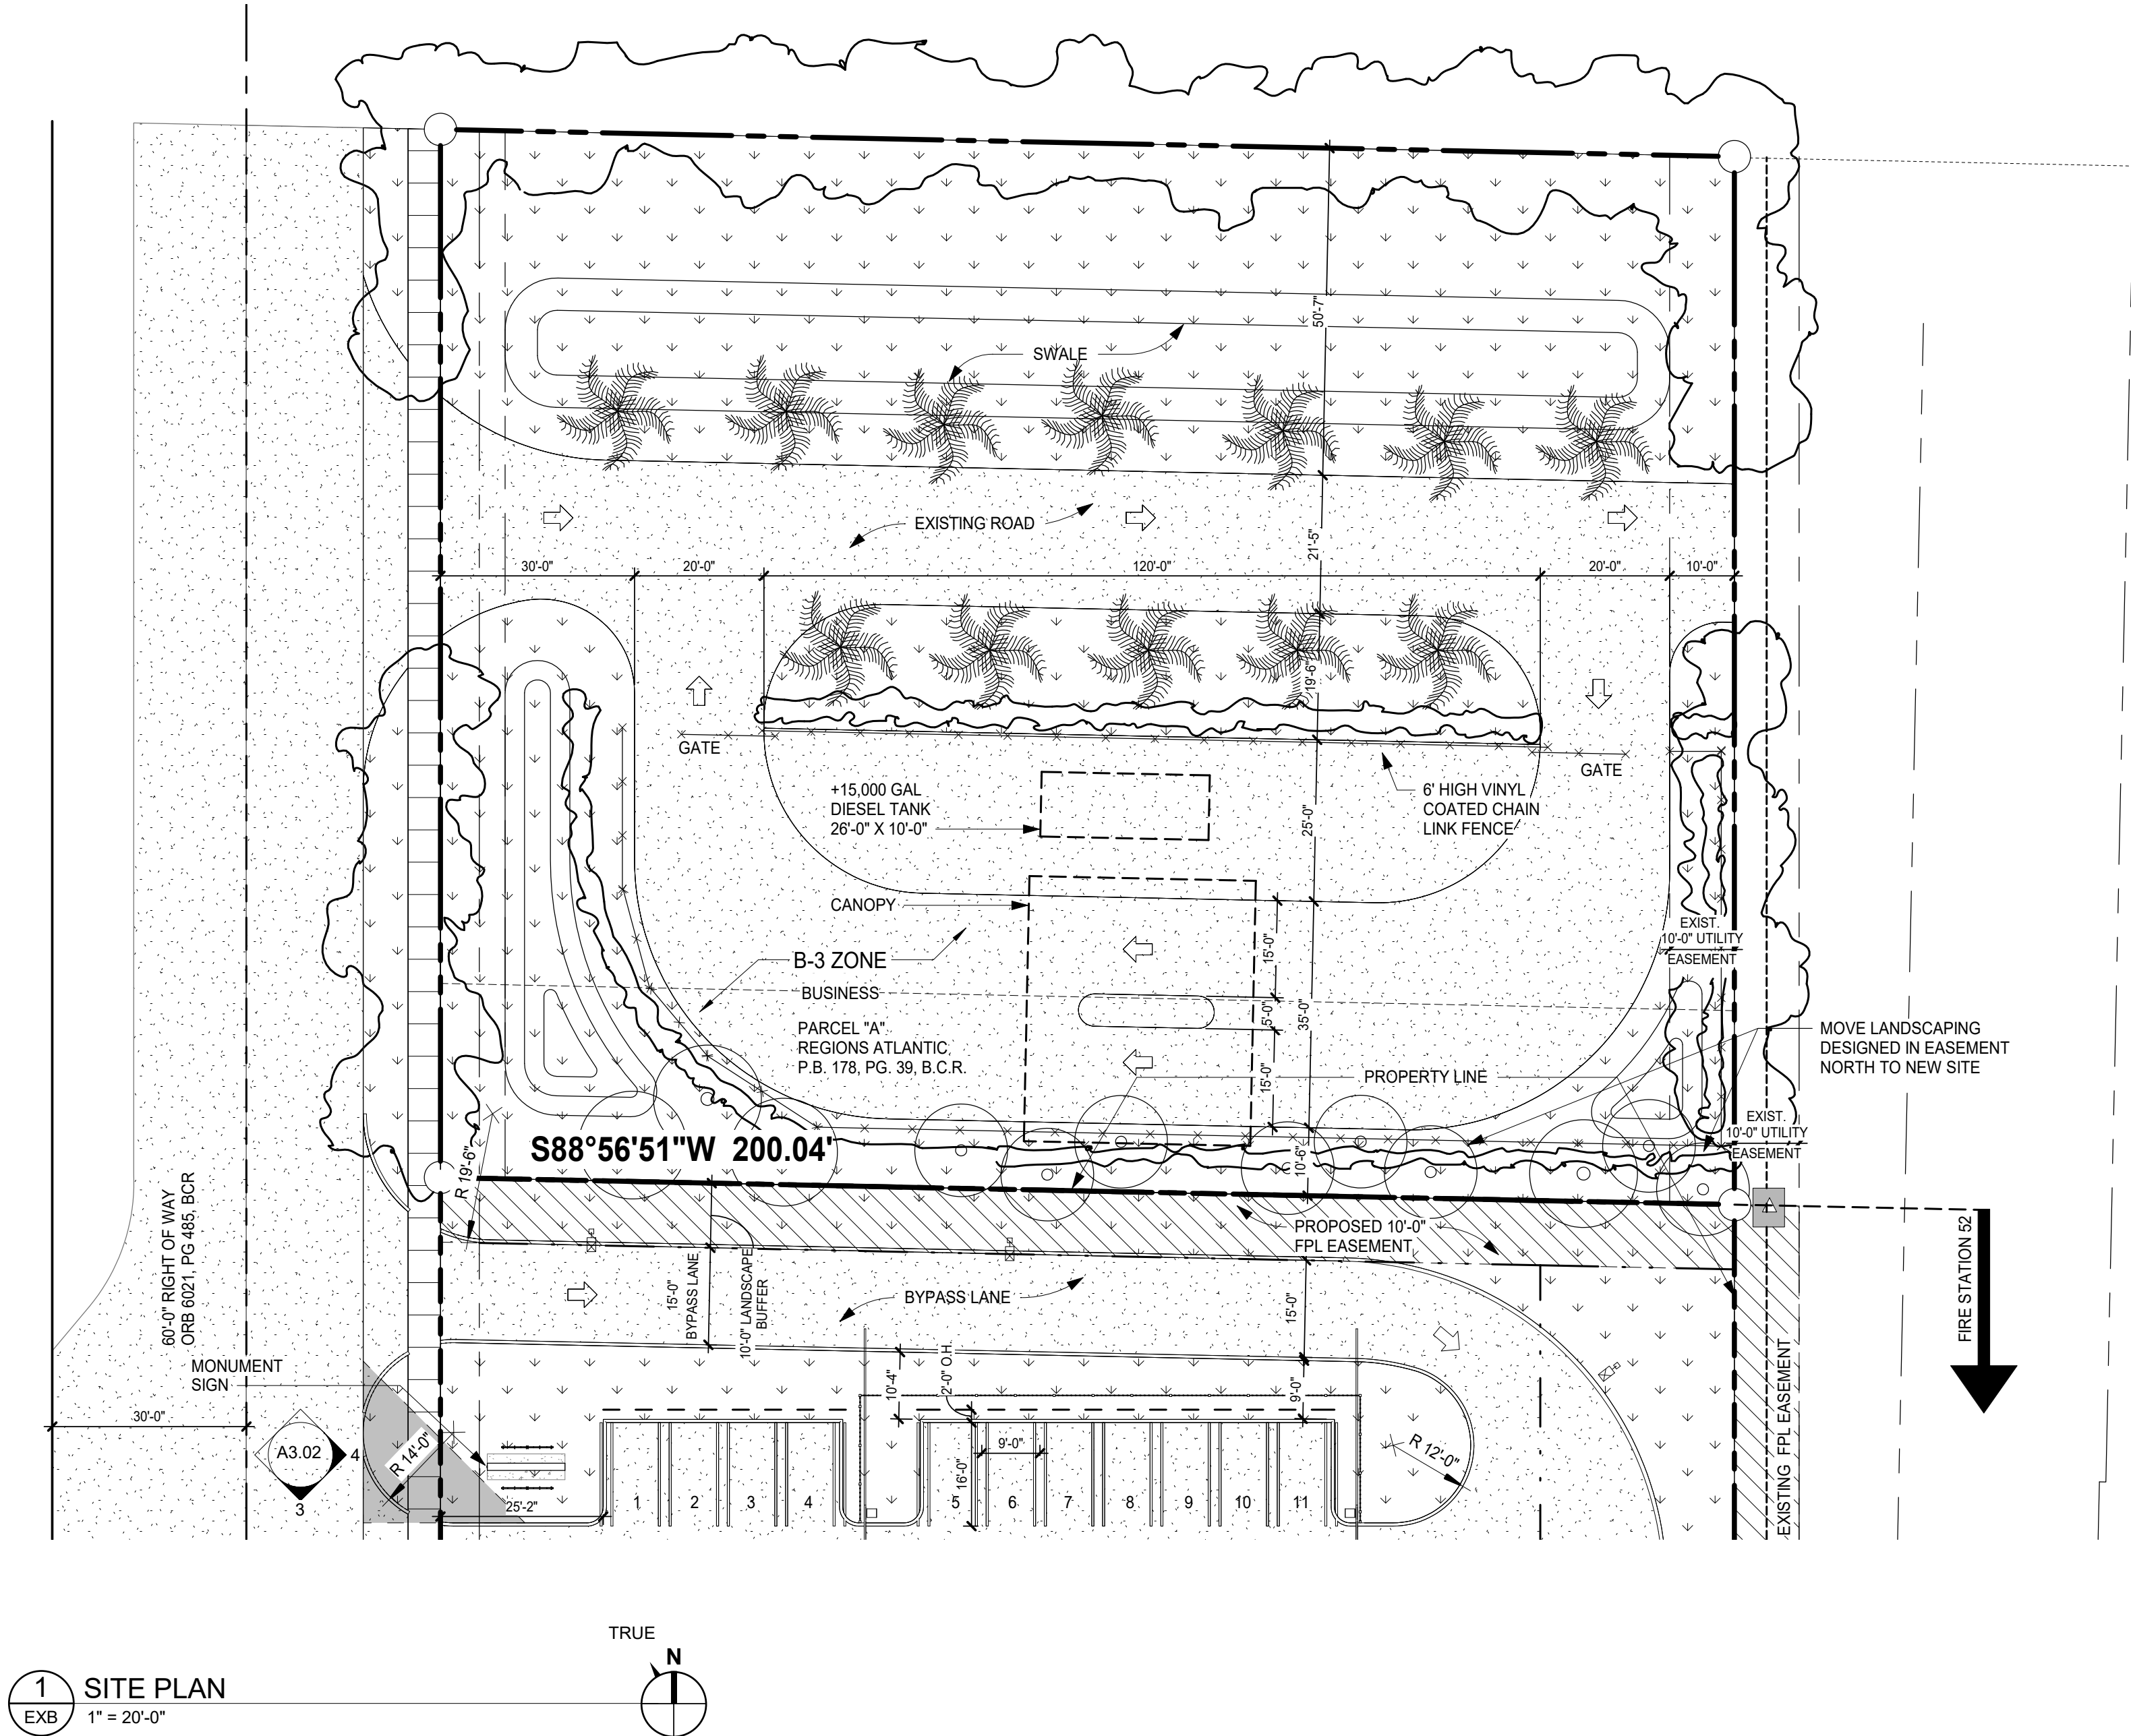

SCHEMATIC FUTURE EXPANSION