



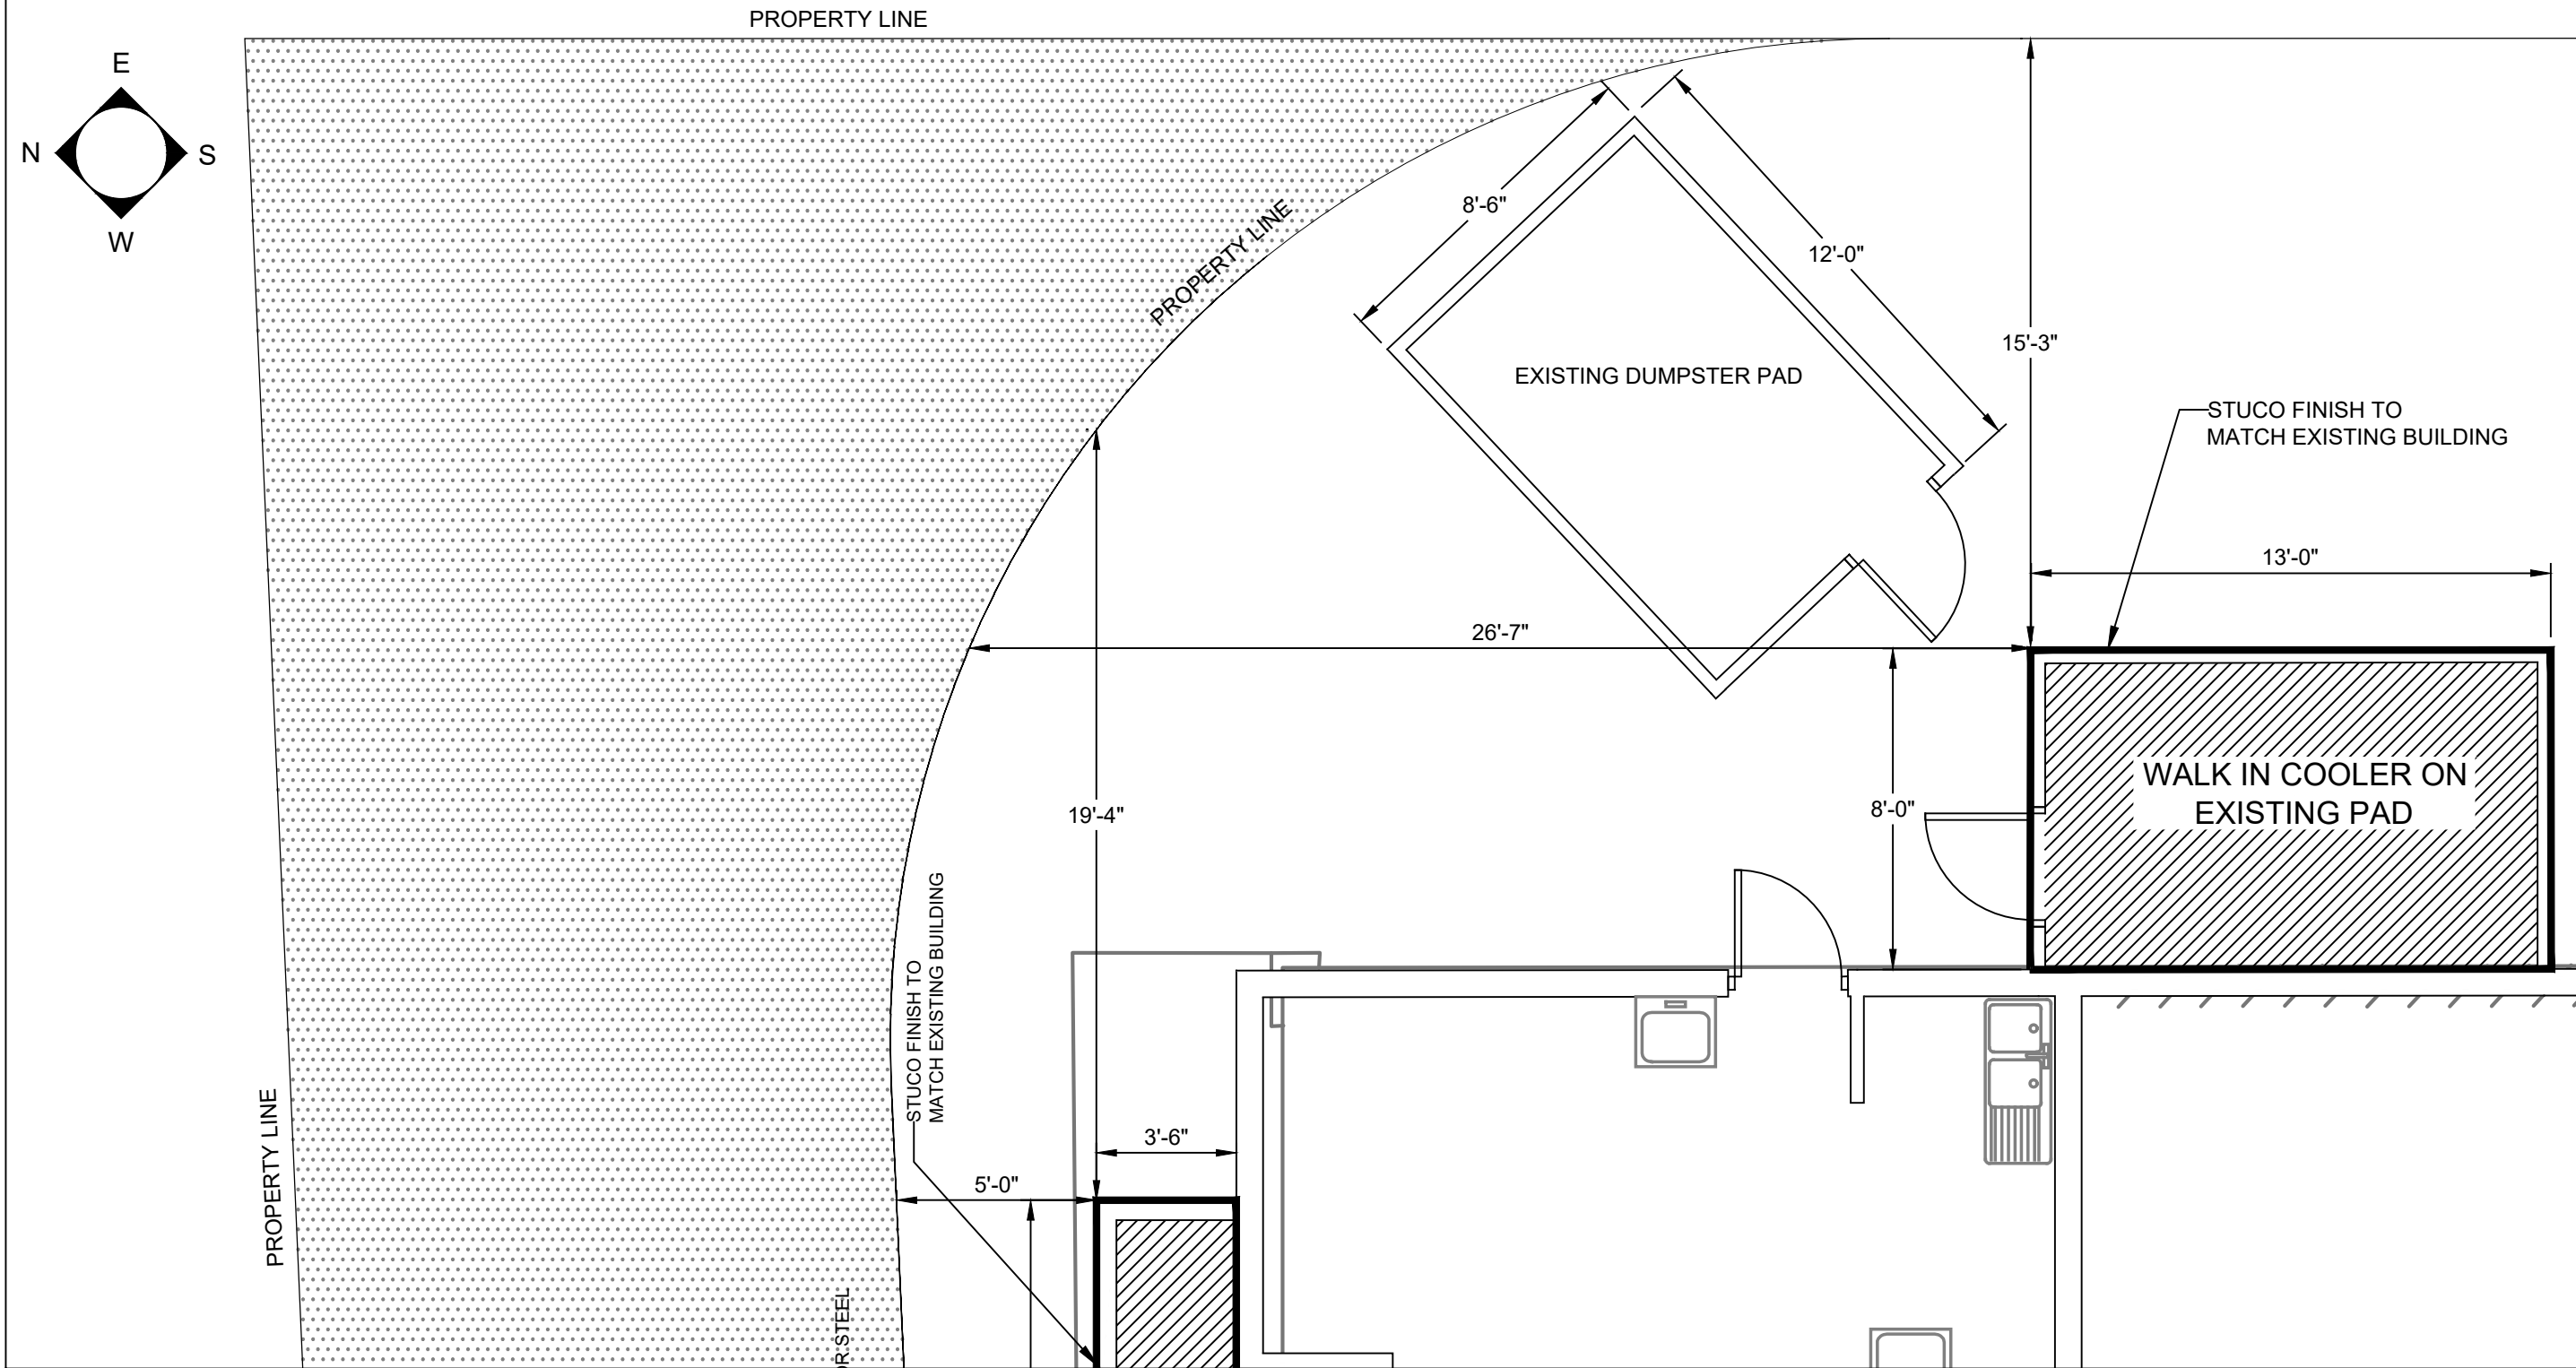

Firm Name and Address: CM Design Pompano Beach FL 33062 Tel: (954) 366-4815	ABBREVIATED LEGAL DESCRIPTION: GARDEN ISLES SEC 2 49-6 B TR D LESS N 366.85, LESS S 150 & LESS W 111.94 OF THE N 60 OF S 209.87 & LESS E 10 OF N 10 OF S 905, LESS PT IN OR 3446/204 & LESS PT DESC IN OR 3476/554 & LESS W 5 ID# 4842 36 23 0030	TITLE: CONCEPTUAL DRAWINGS FREEZER LOCATION	438 S Cypress Road, Pompano Beach, FL 33060 Nelson's Diner	CONTRACT NO: 041-nelson-19 DATE: 5/5/21 DWG NO: SK-1
--	---	--	---	--

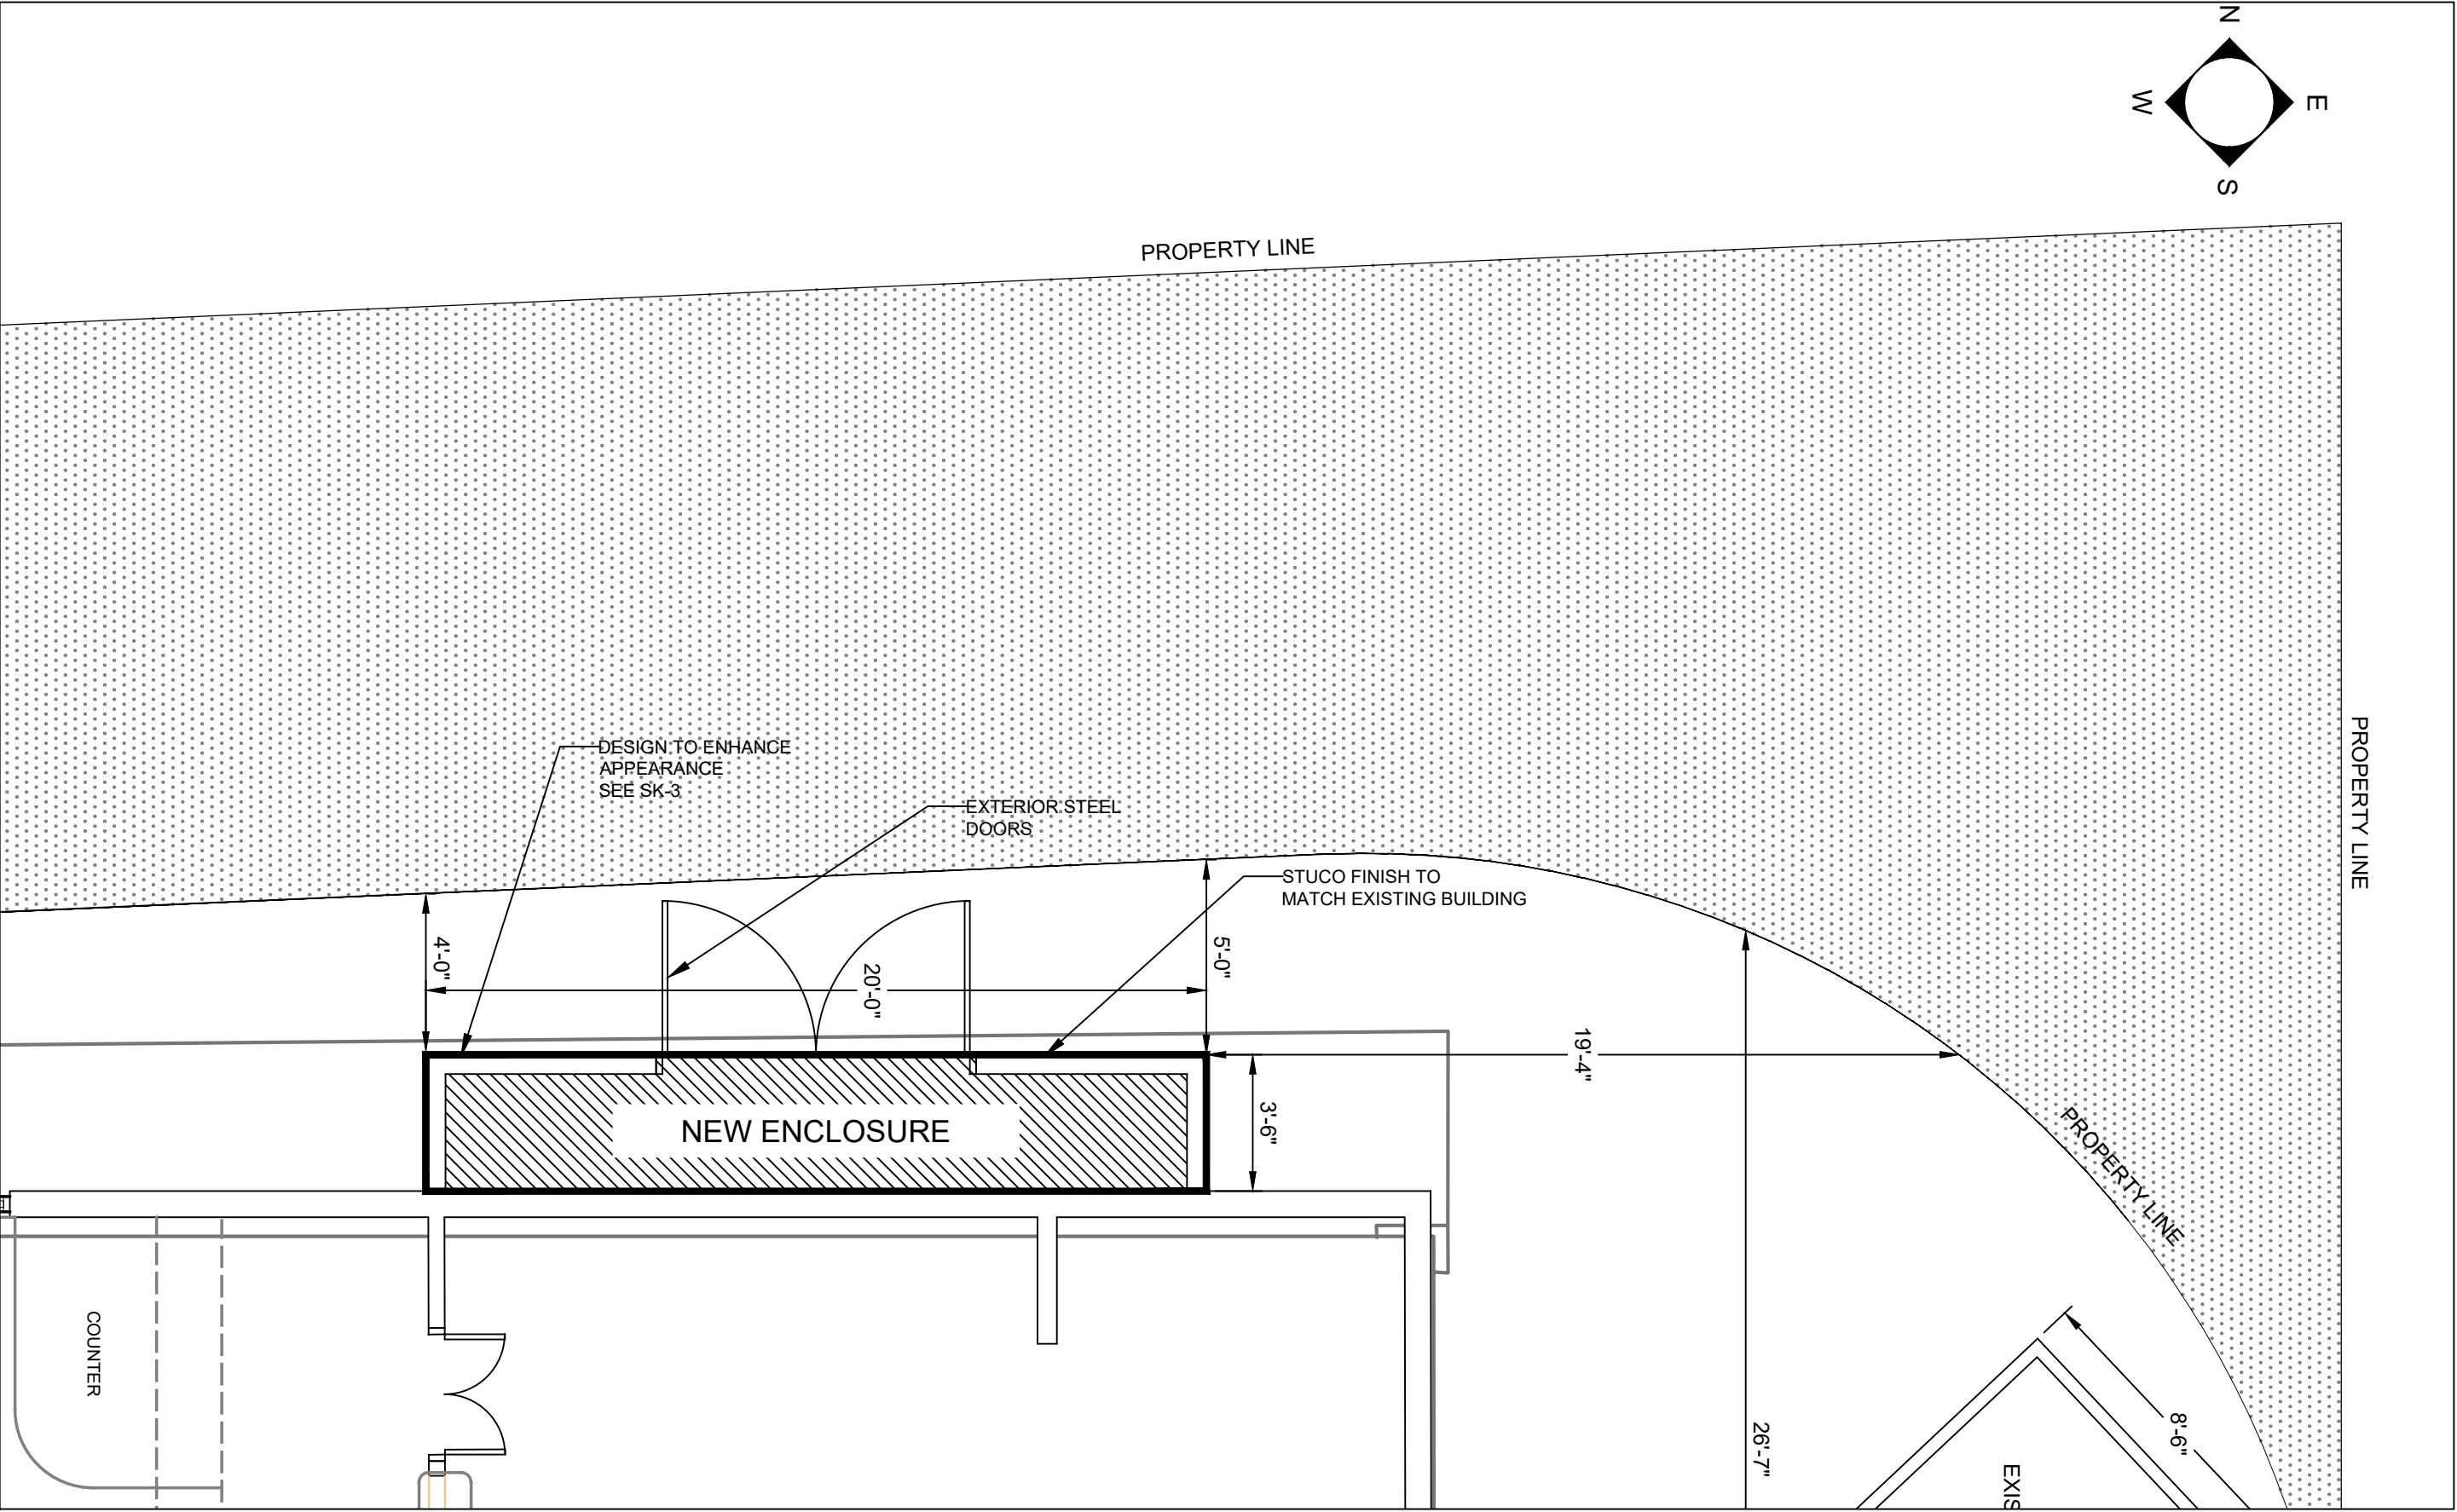

Firm Name and Address:

CM Design
Pompano Beach FL 33062
Tel: (954) 366-4815

ABBREVIATED LEGAL DESCRIPTION:

GARDEN ISLES SEC 2 49-6 B TR D LESS N 366.85, LESS S 150 & LESS W 111.94 OF THE N 60 OF S 209.87 & LESS E 10 OF N 10 OF S 905, LESS PT IN OR 3446/204 & LESS PT DESC IN OR 3476/554 & LESS W 5 ID# 4842 36 23 0030

TITLE:

CONCEPTUAL DRAWINGS

ENCLOSURE LOCATION

438 S Cypress Road, Pompano Beach, FL 33060

Nelson's Diner

CONTRACT NO:

041-nelson-19

DATE:

5/5/21

DWG NO:

SK-2



Firm Name and Address: CM Design Pompano Beach FL 33062 Tel: (954) 366-4815	ABBREVIATED LEGAL DESCRIPTION: GARDEN ISLES SEC 2 49-6 B TR D LESS N 366.85, LESS S 150 & LESS W 111.94 OF THE N 60 OF S 209.87 & LESS E 10 OF N 10 OF S 905, LESS PT IN OR 3446/204 & LESS PT DESC IN OR 3476/554 & LESS W 5 ID# 4842 36 23 0030	TITLE: CONCEPTUAL DRAWINGS ENCLOSURE VISUALS	438 S Cypress Road, Pompano Beach, FL 33060 Nelson's Diner	CONTRACT NO: 041-nelson-19 DATE: 5/5/21 DWG NO: SK-3
--	---	---	---	--