

**RENTAL APARTMENTS
FOR KAVAC MULTIFAMILY LLC**
820 NW 9th AVENUE
POMPAHO BEACH , FLORIDA

MARK	DATE	DESCRIPTION
------	------	-------------

[illegible]

DATE: 5-30-19

Digitally signed by
LEOPOLDO BELLON

Date: 2021.05.25
11:25:21 -04'00'

SPOLDO BELLO (AR-8737)

SHORT TITLE


LIFE SWEET GROUND

FLOOR PLAN

~~CONFIDENTIAL~~

005-A10

SHEET 00005 OF

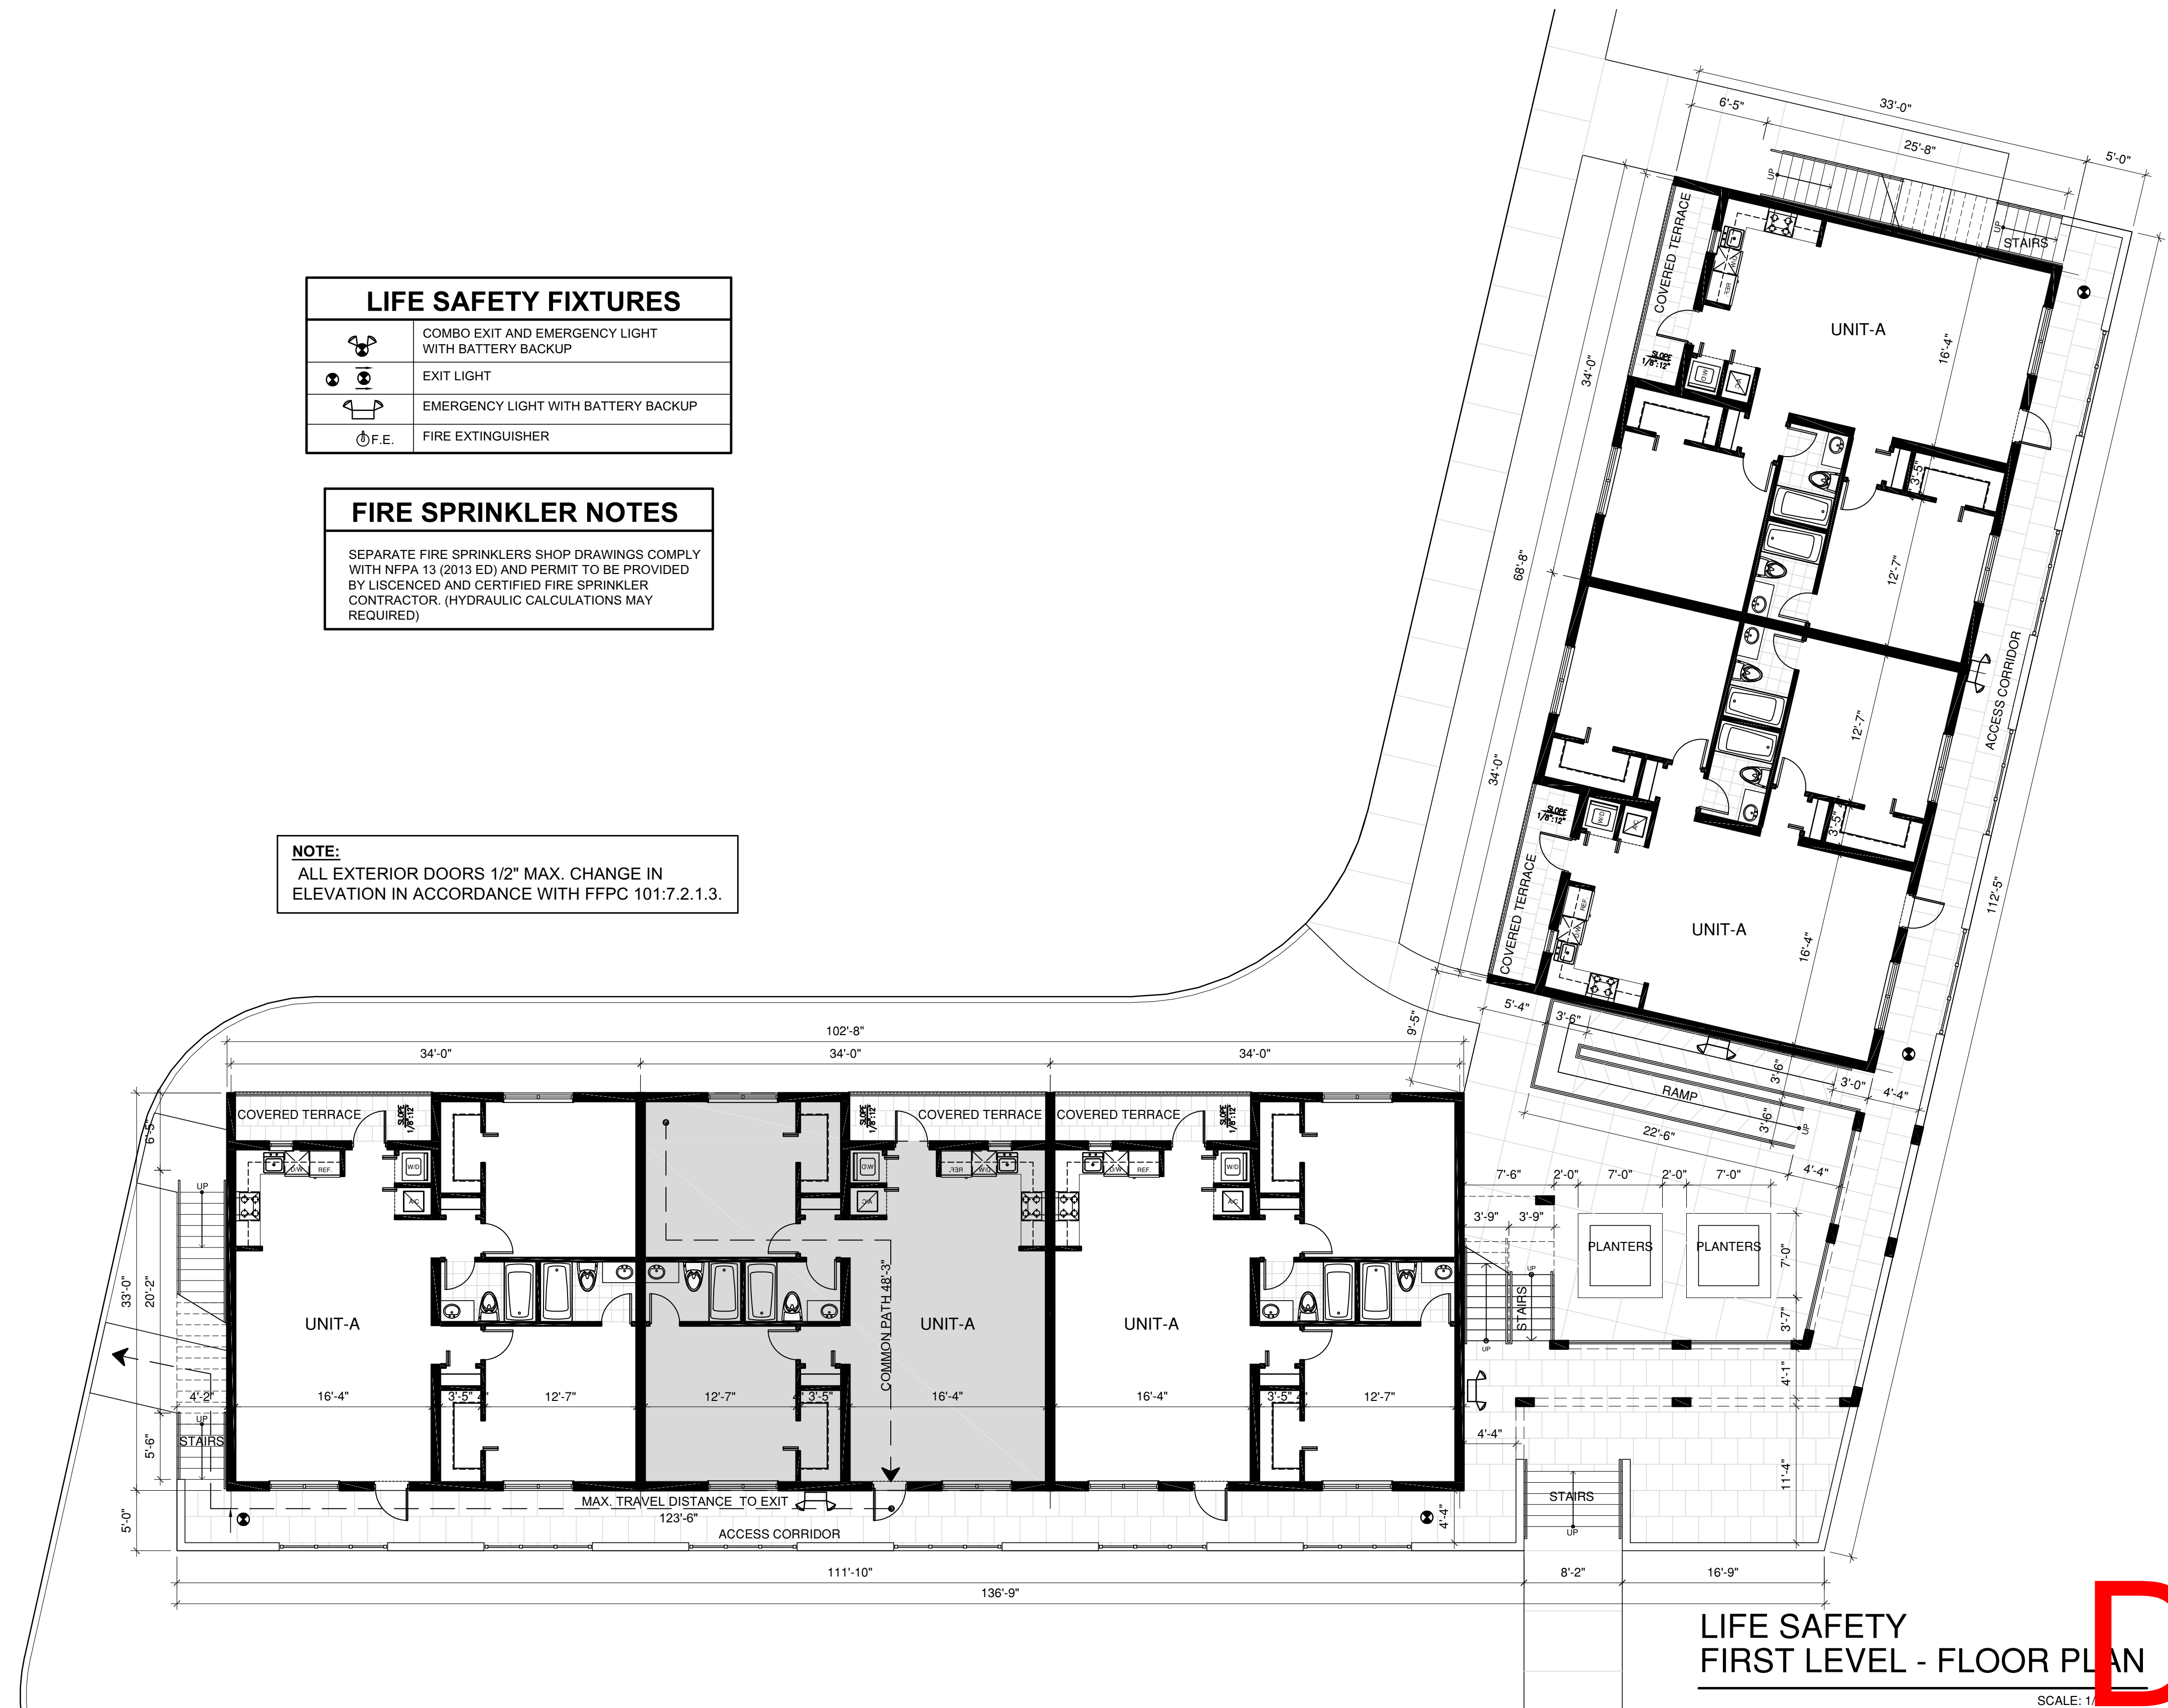

LIFE SAFETY
FIRST LEVEL - FLOOR PLAN

SCALE: 1/

DRC

PZ21-12000005
7/7/2021